


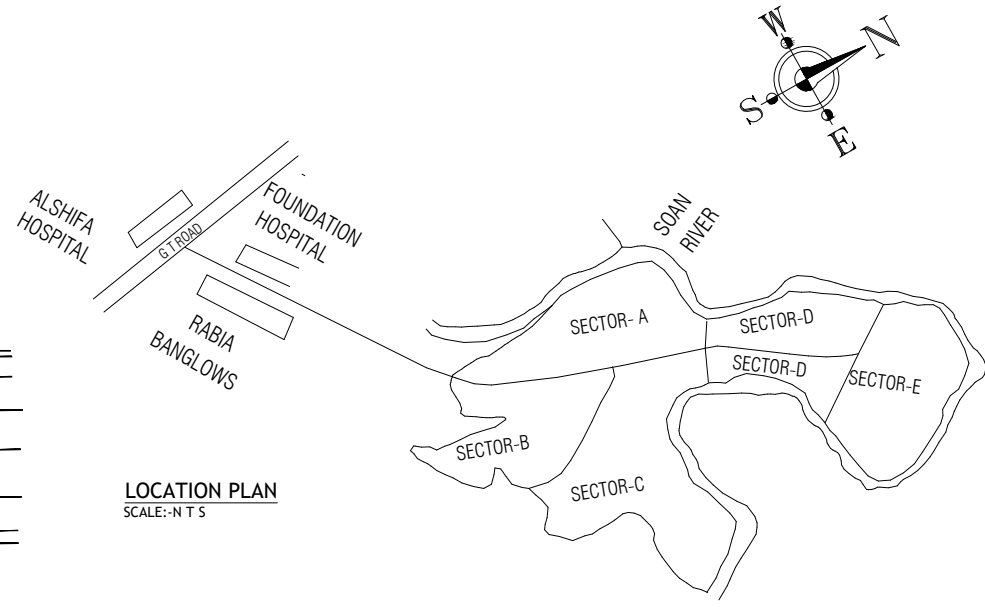
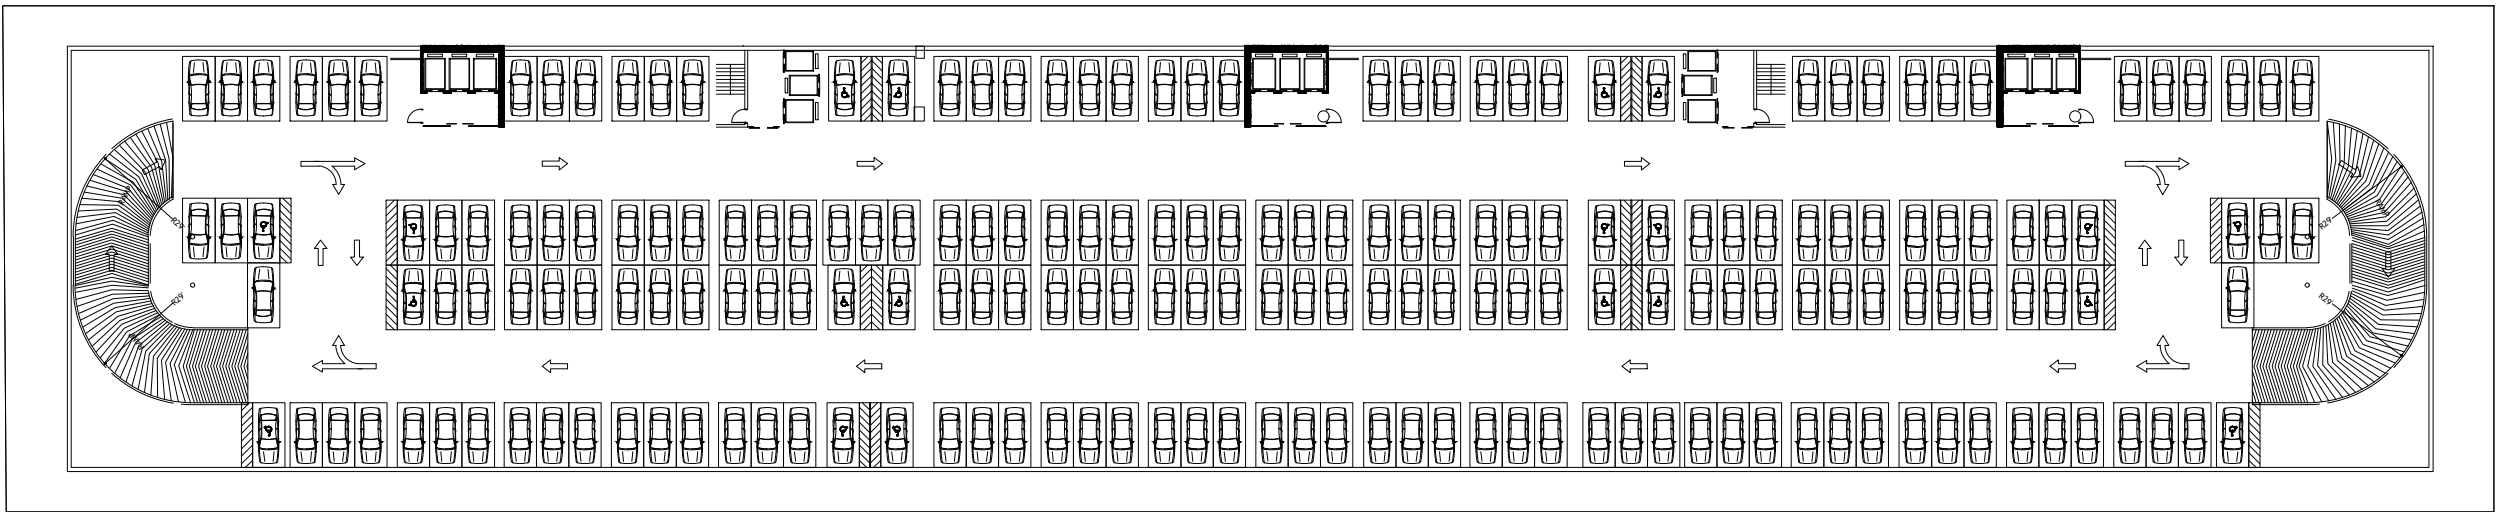
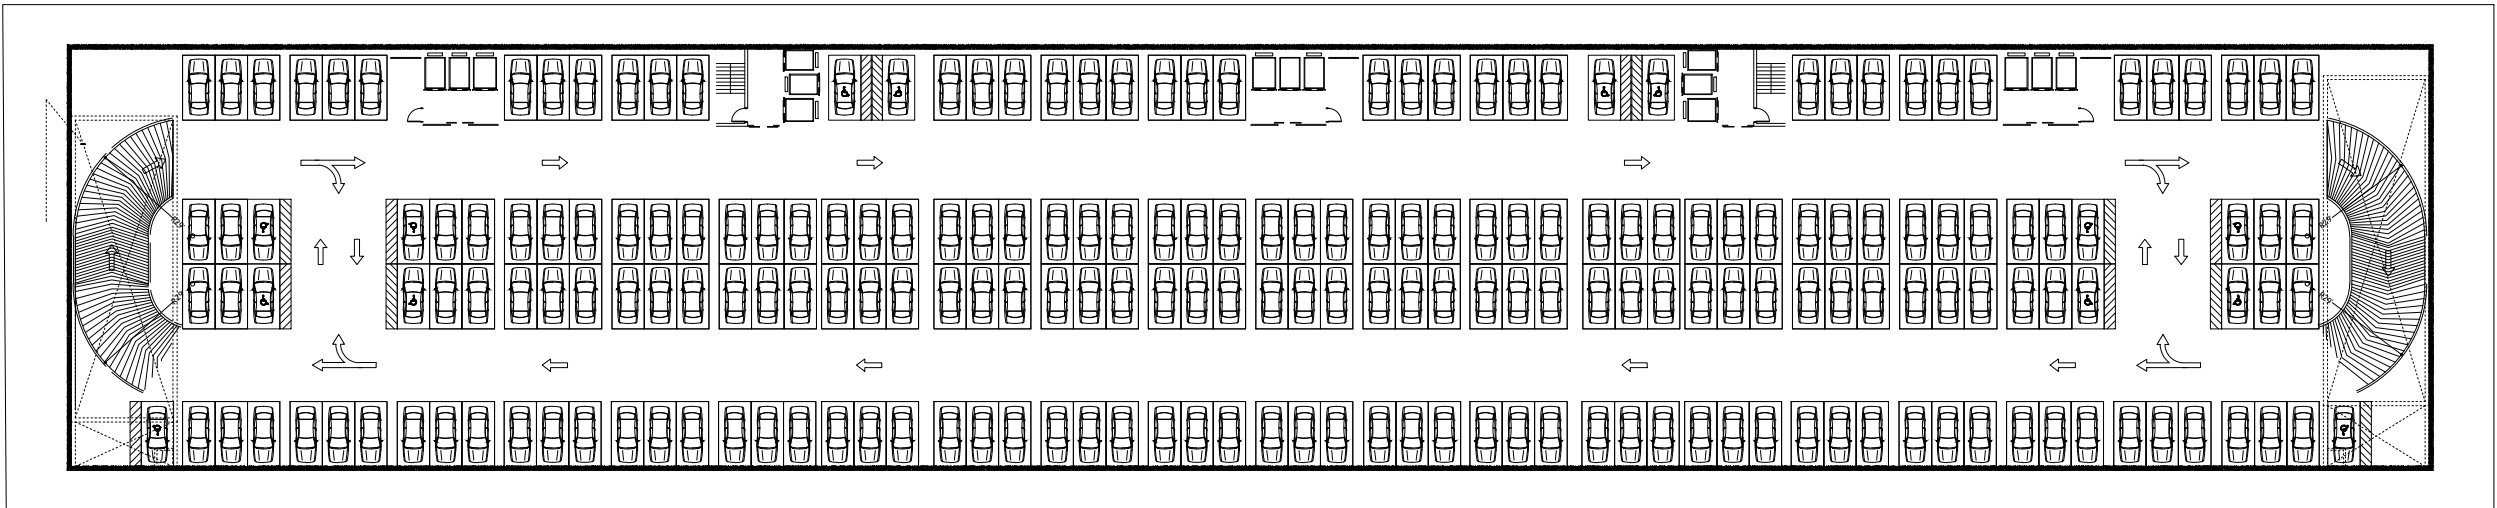


SITE & SERVICE PLAN
SCALE: 1/32"=1'

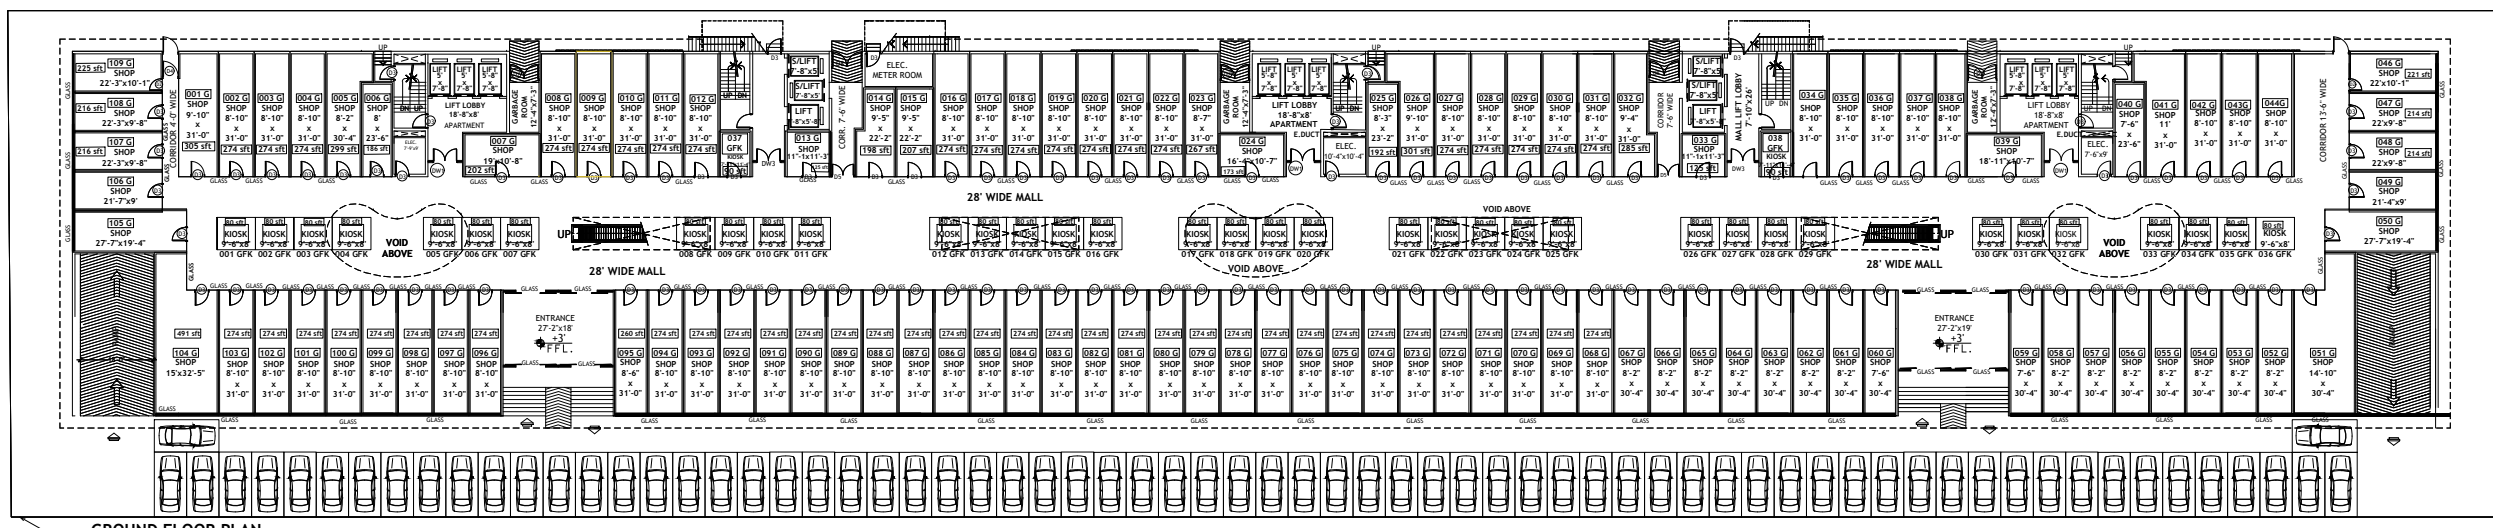


LOCATION PLAN
SCALE: 1/8"=1'

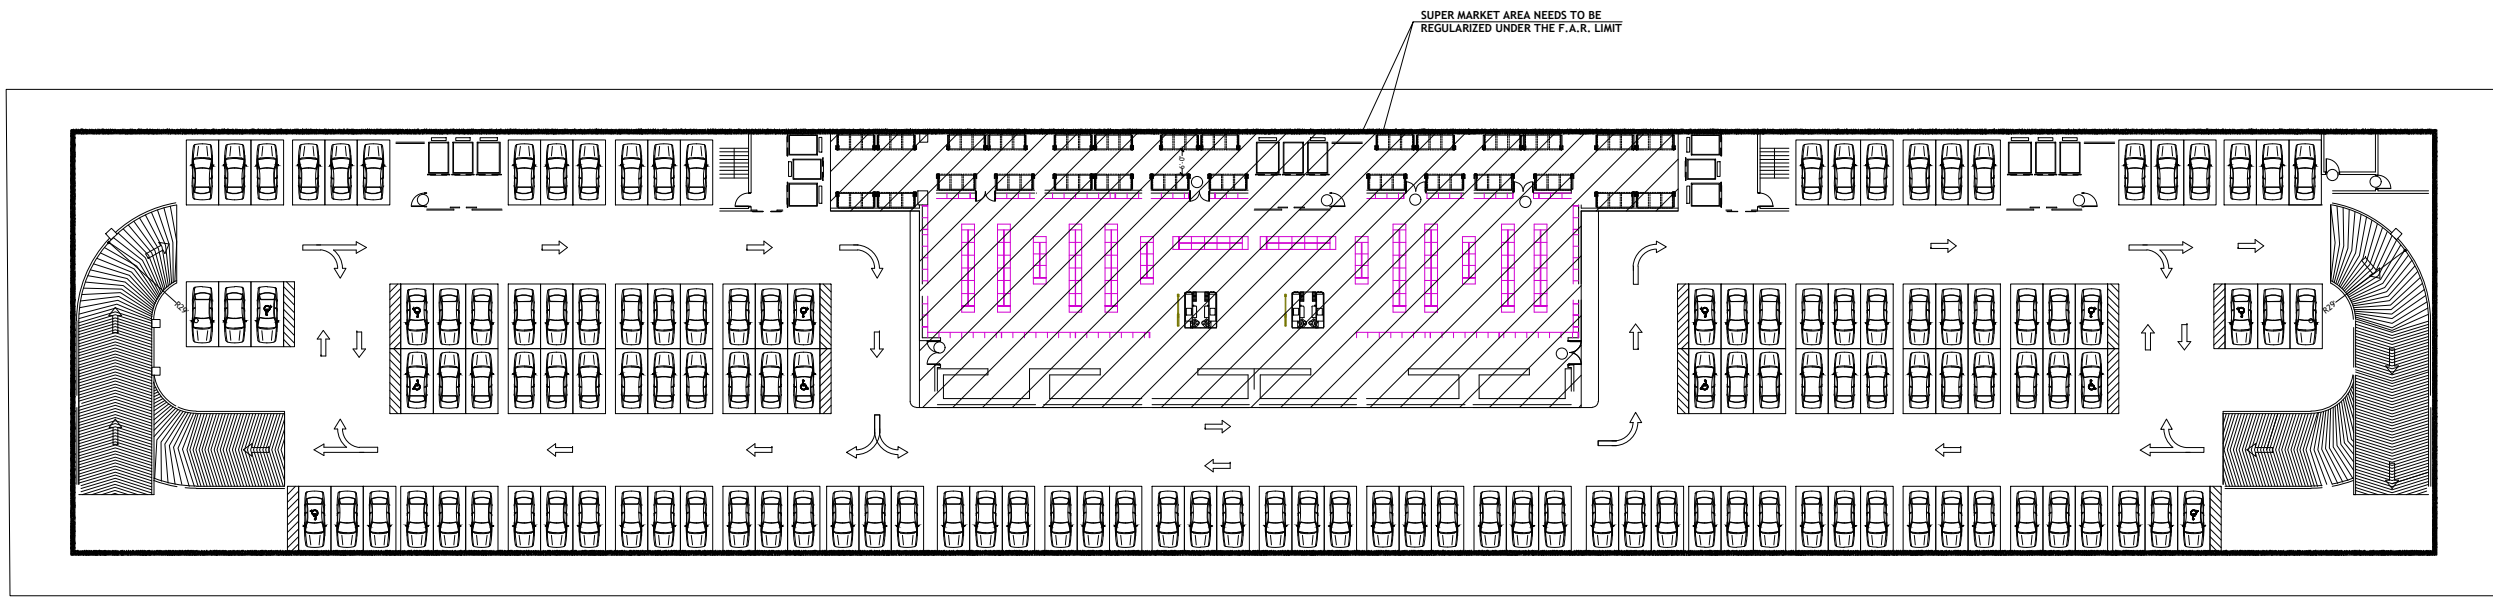


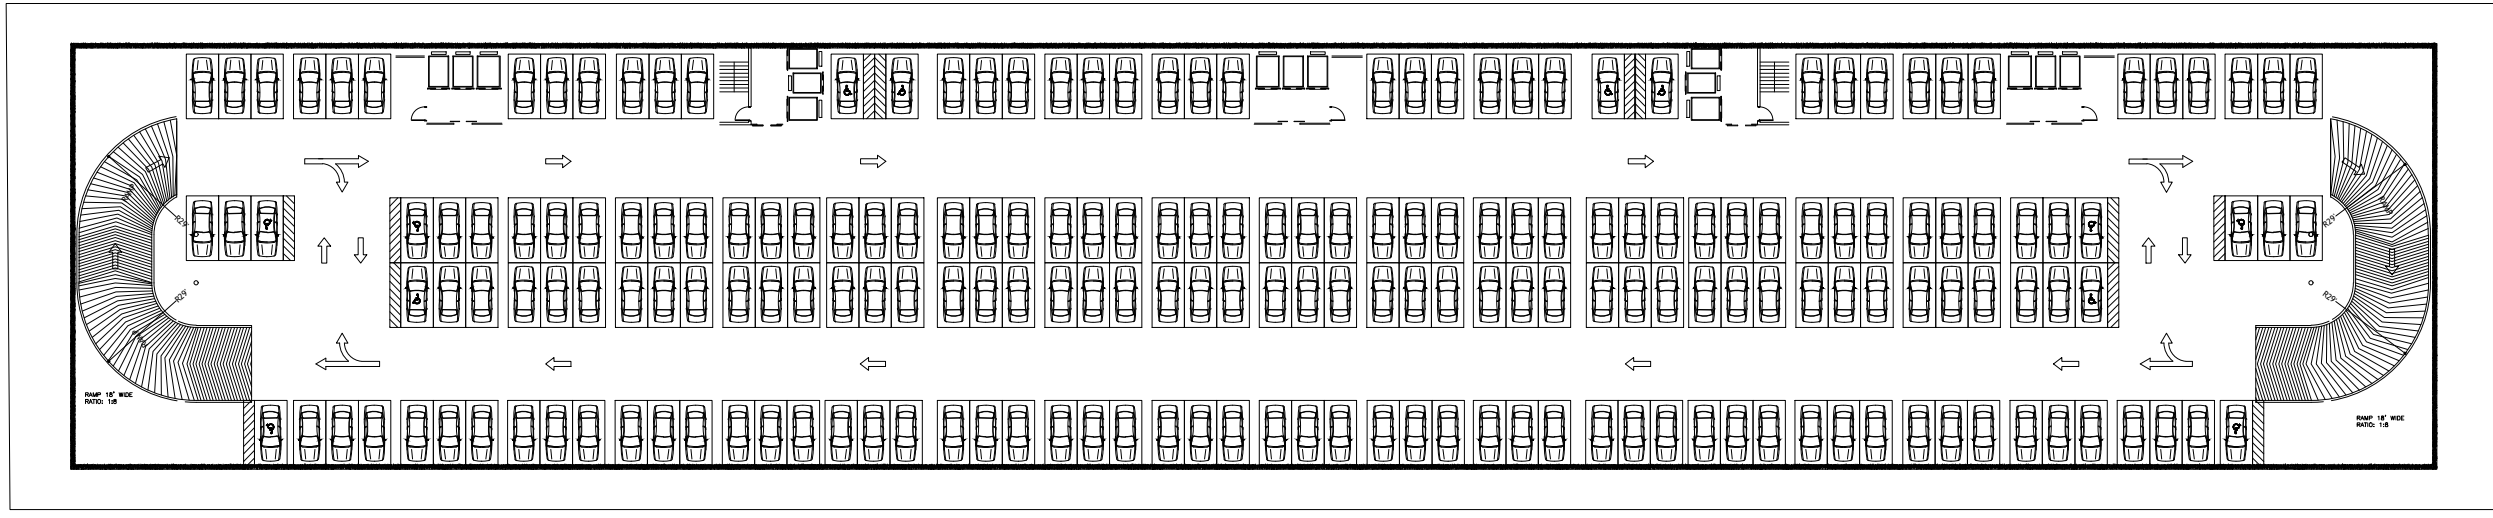


GROUND FLOOR PLAN
SCALE: 1/16"=1'

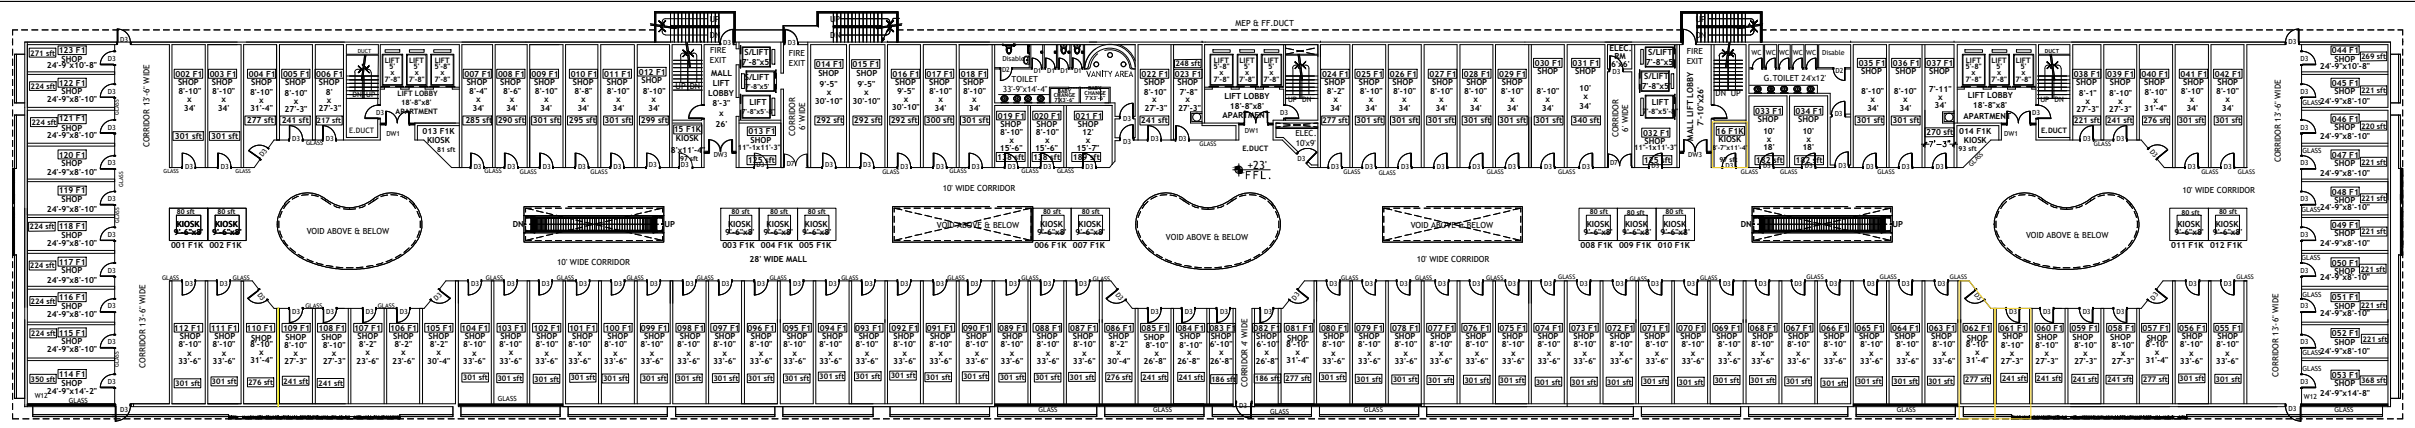


FIRST FLOOR PLAN
SCALE: 1/16"=1'

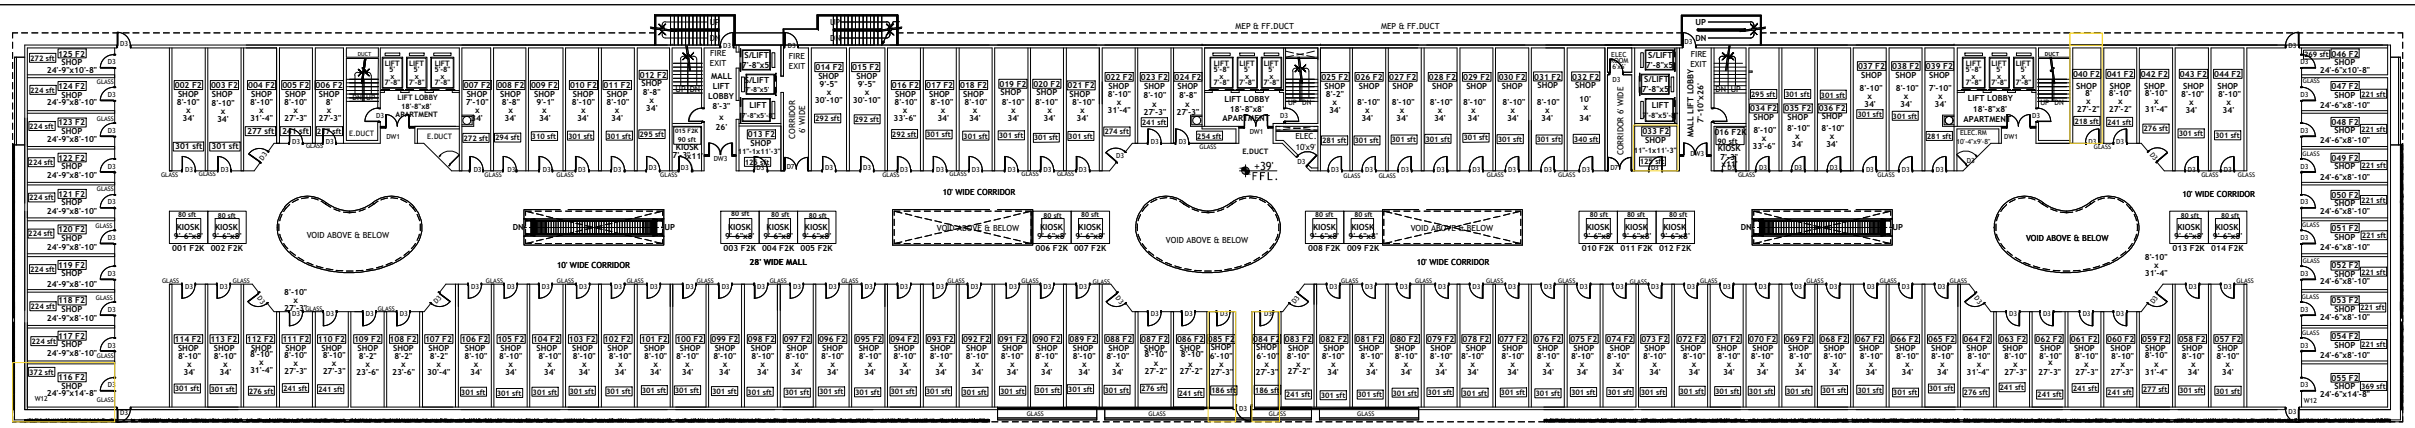


2ND FLOOR PLAN
SCALE: 1/16"=1'

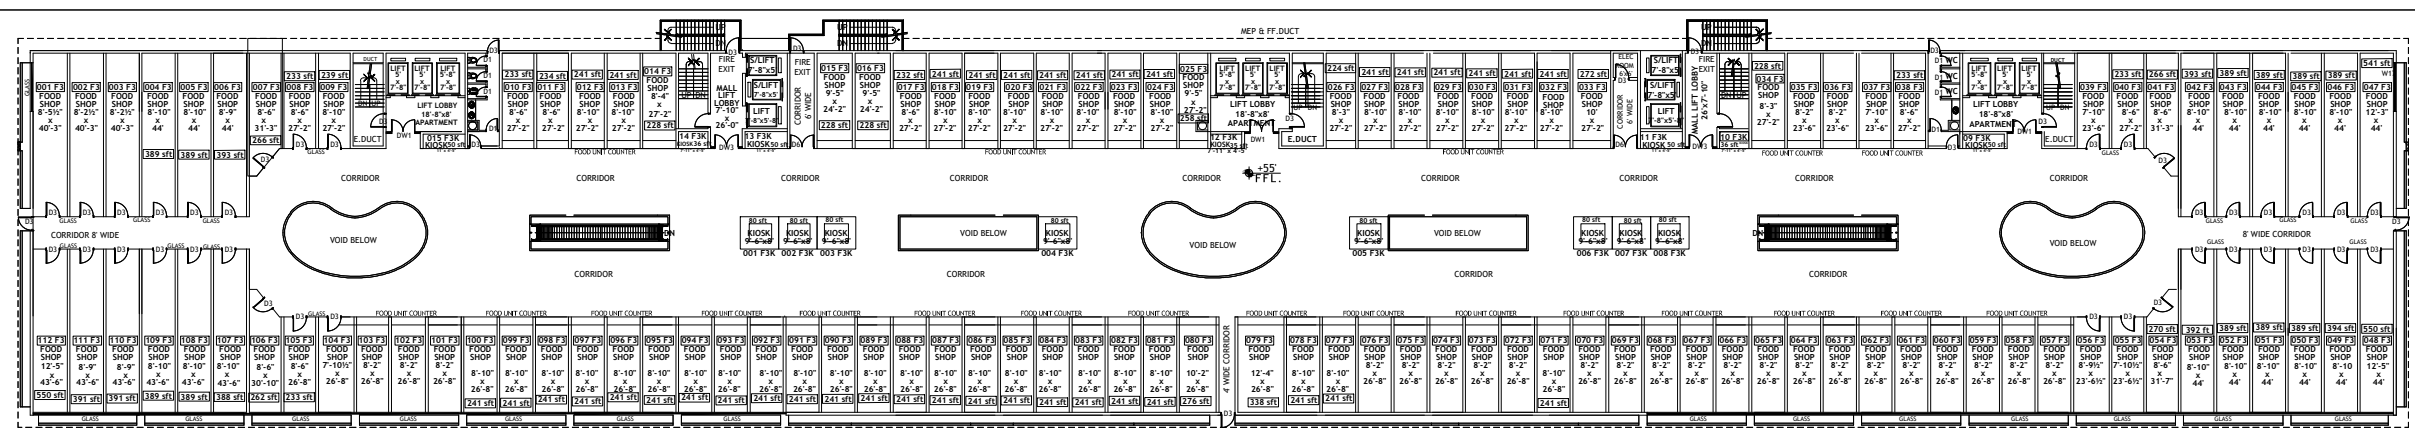


3RD FLOOR PLAN
SCALE: 1/16"=1'

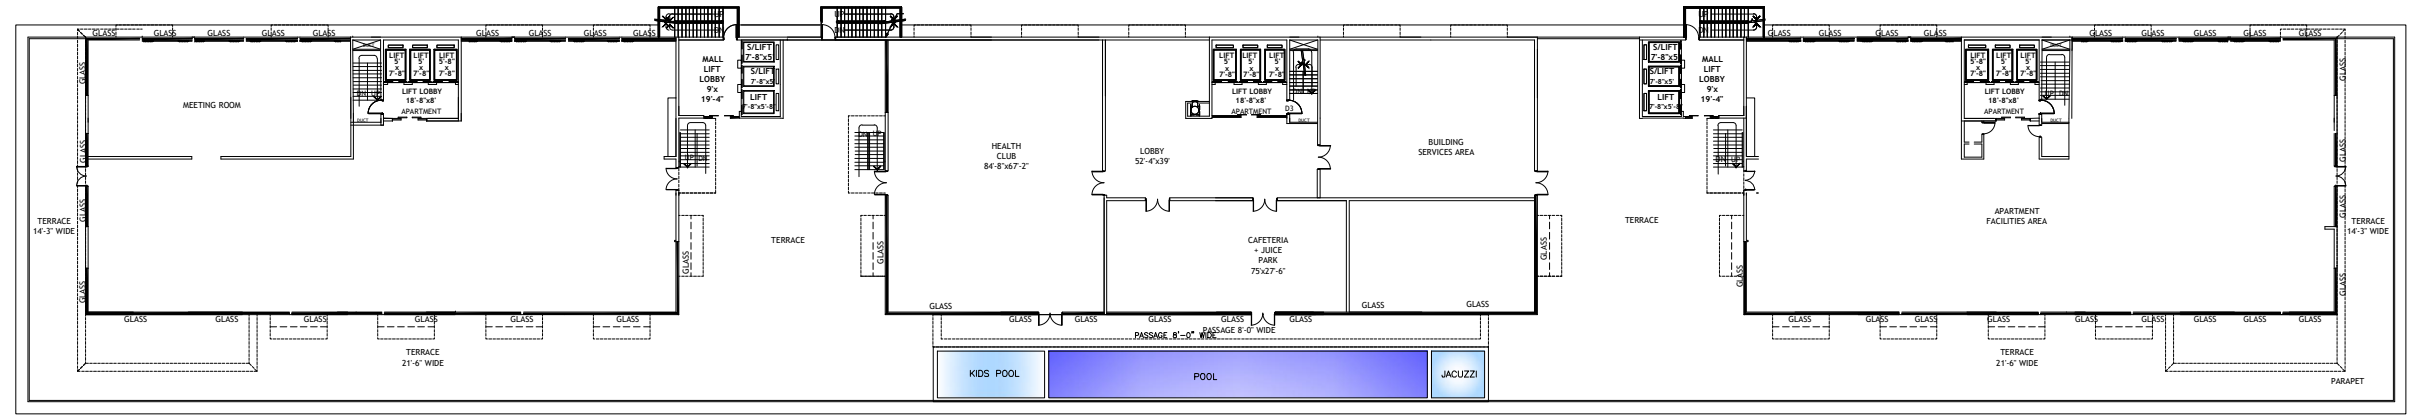


4TH FLOOR PLAN
SCALE: 1/16"=1'

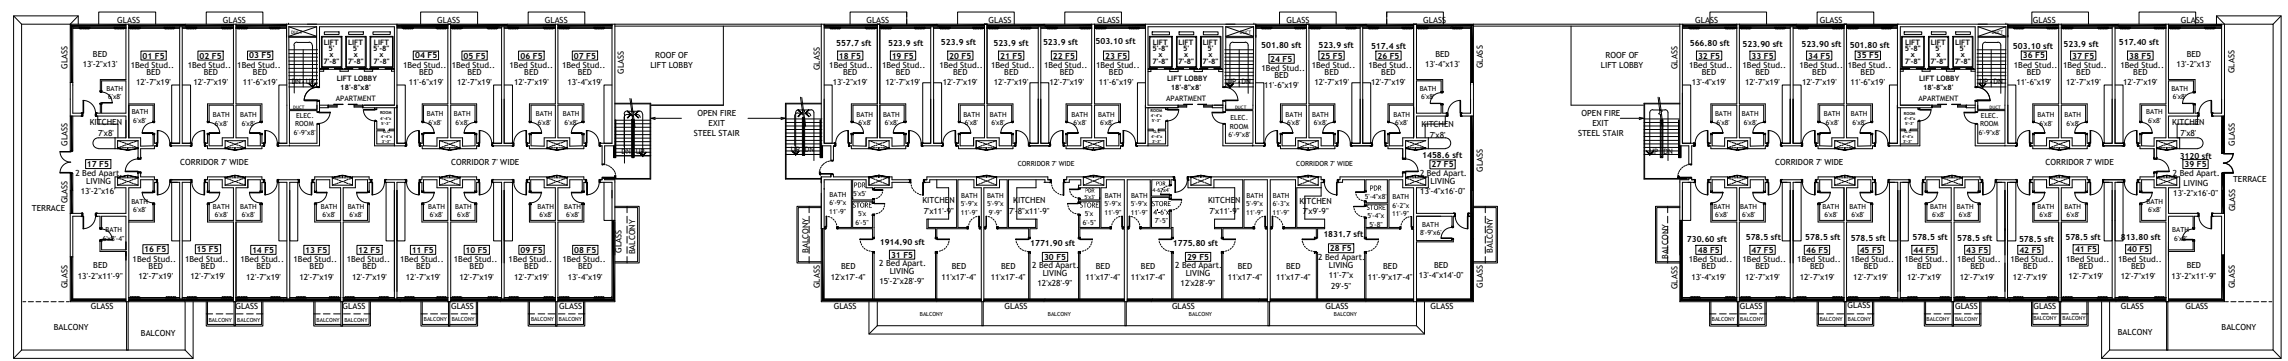


5TH FLOOR PLAN
SCALE: 1/16"=1'

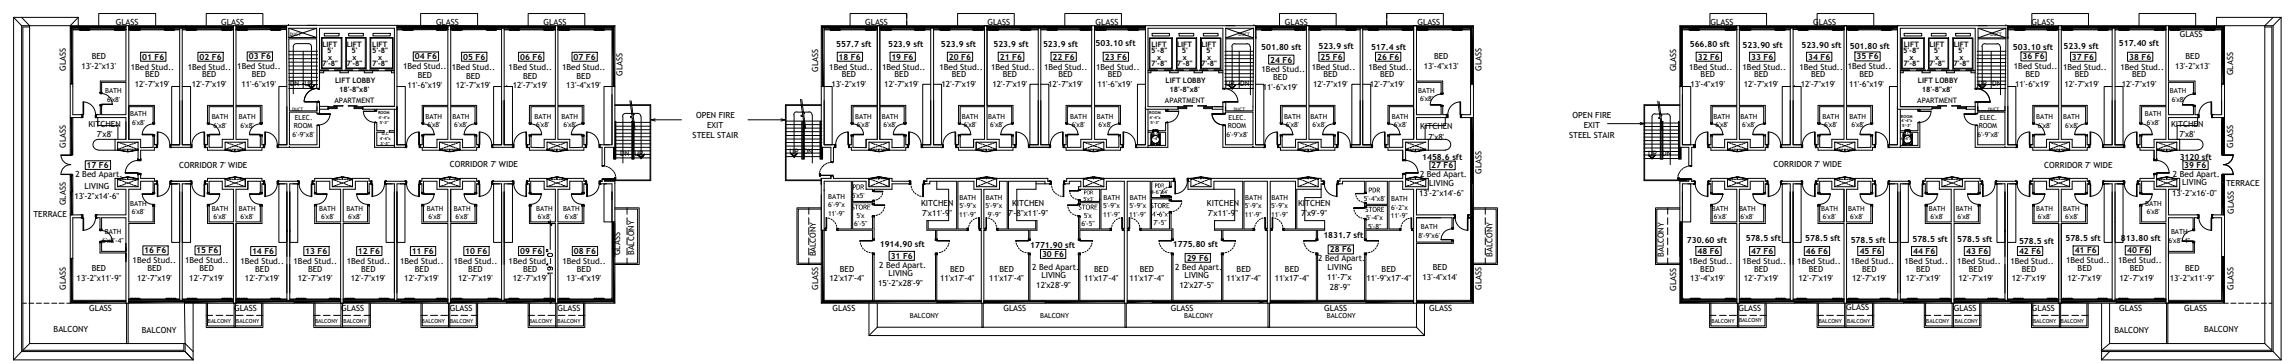


6TH FLOOR PLAN
SCALE: 1/16"=1'

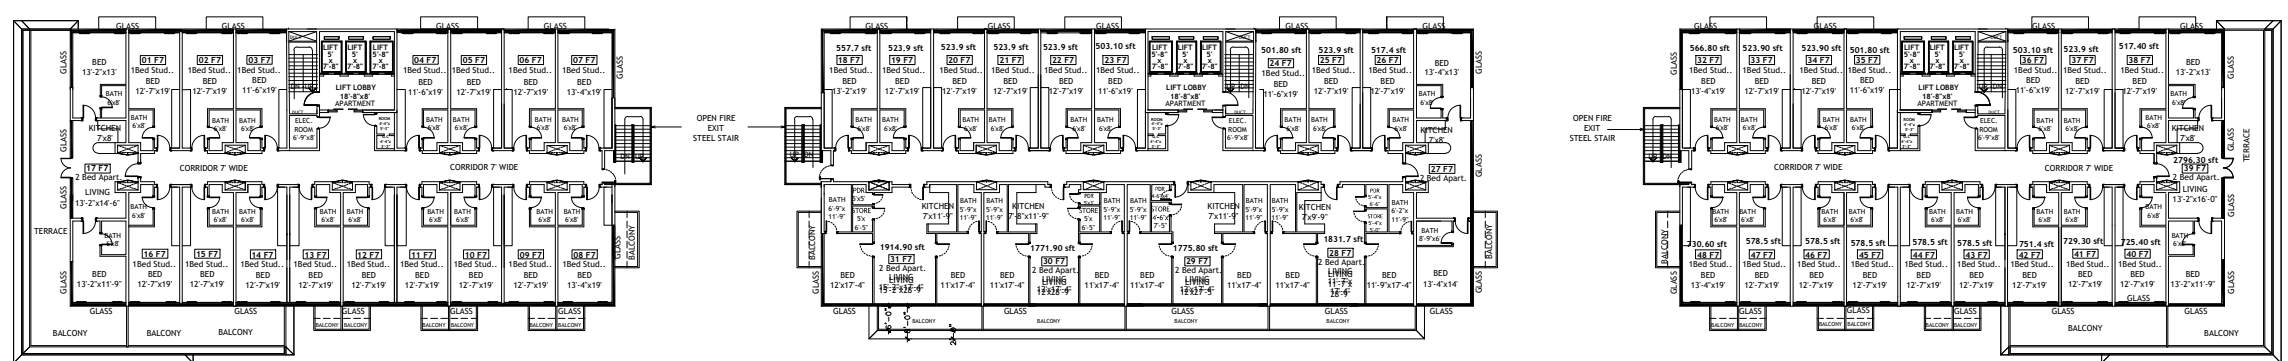


7TH FLOOR PLAN
SCALE: 1/16"=1'

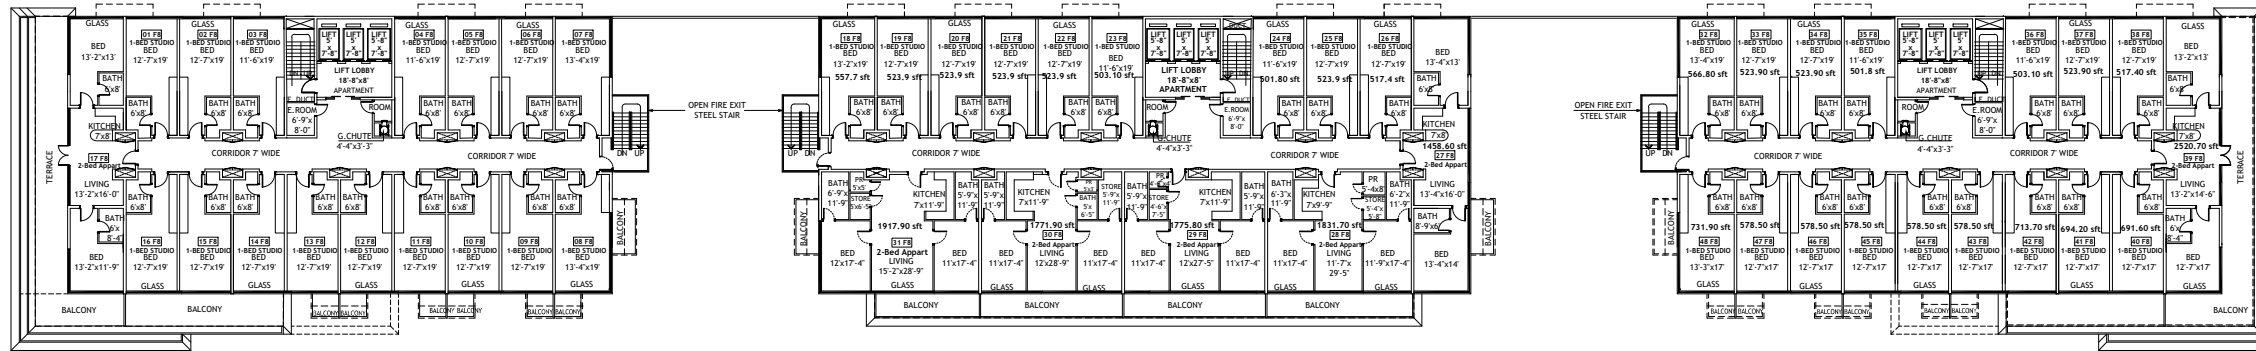


8TH FLOOR PLAN
SCALE: 1/16"=1'

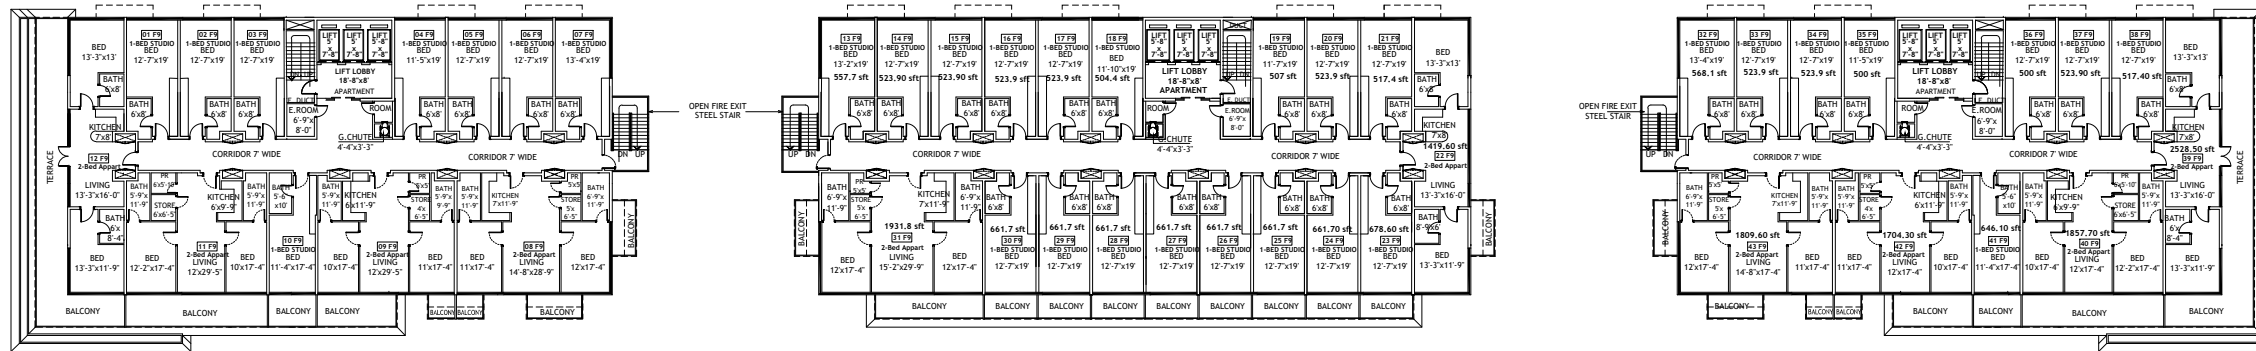


9TH FLOOR PLAN
SCALE: 1/16"=1'

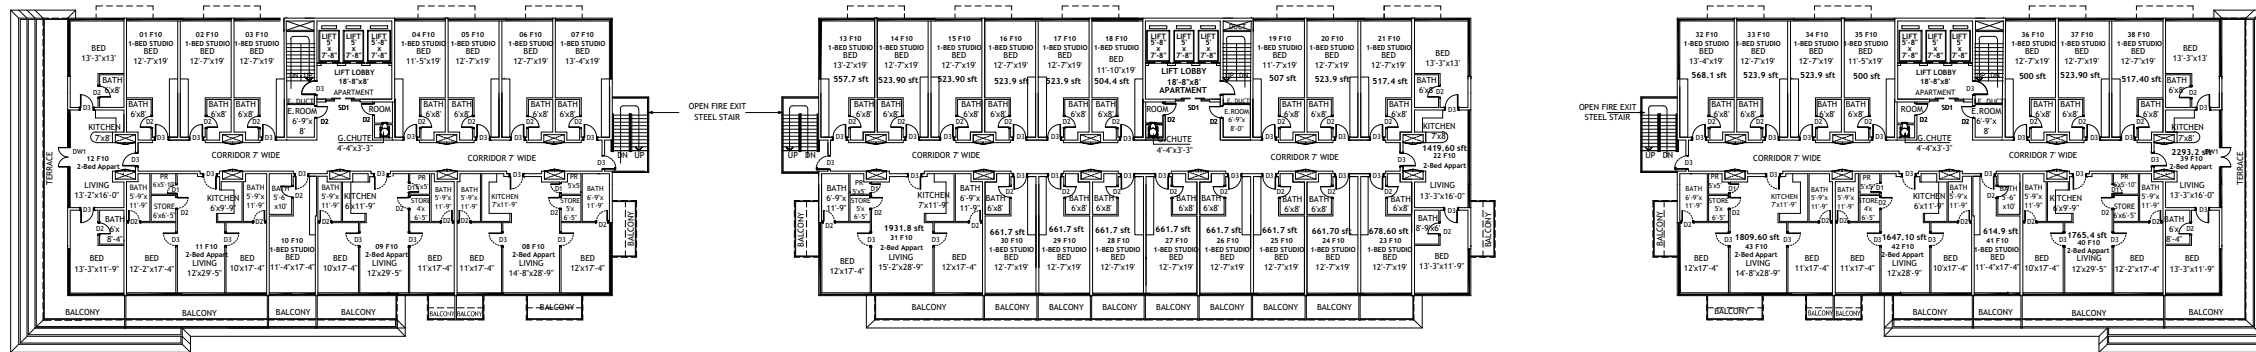


10TH FLOOR PLAN
SCALE: 1/16"=1'

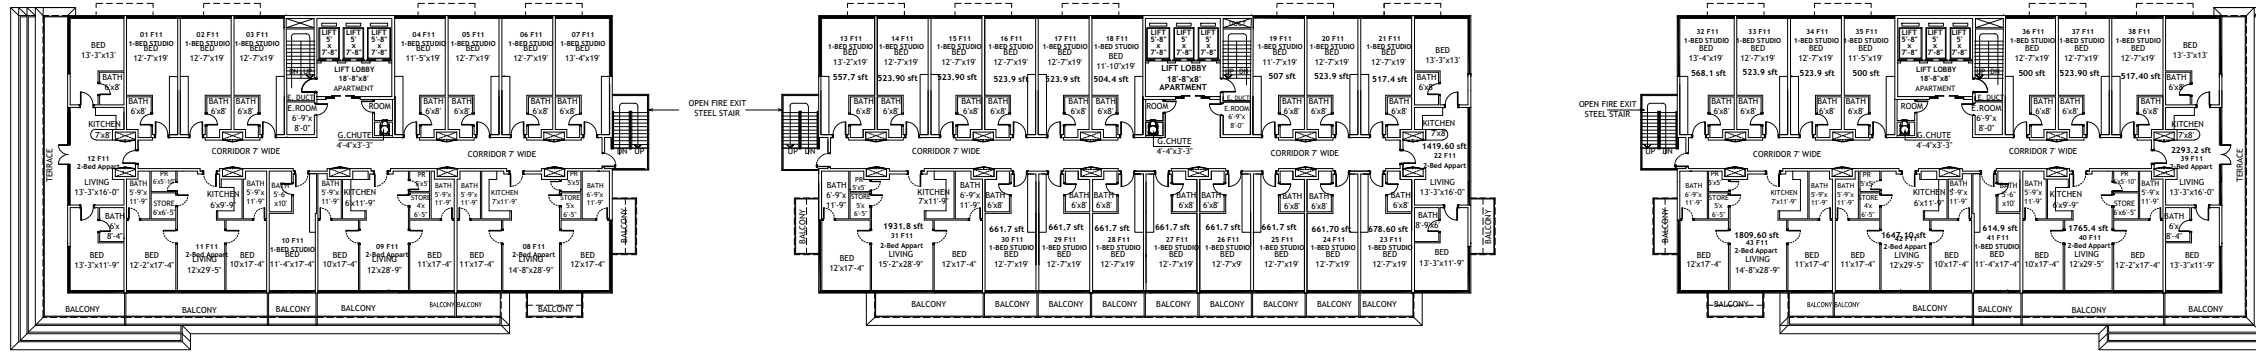


11TH FLOOR PLAN
SCALE: 1/16"=1'

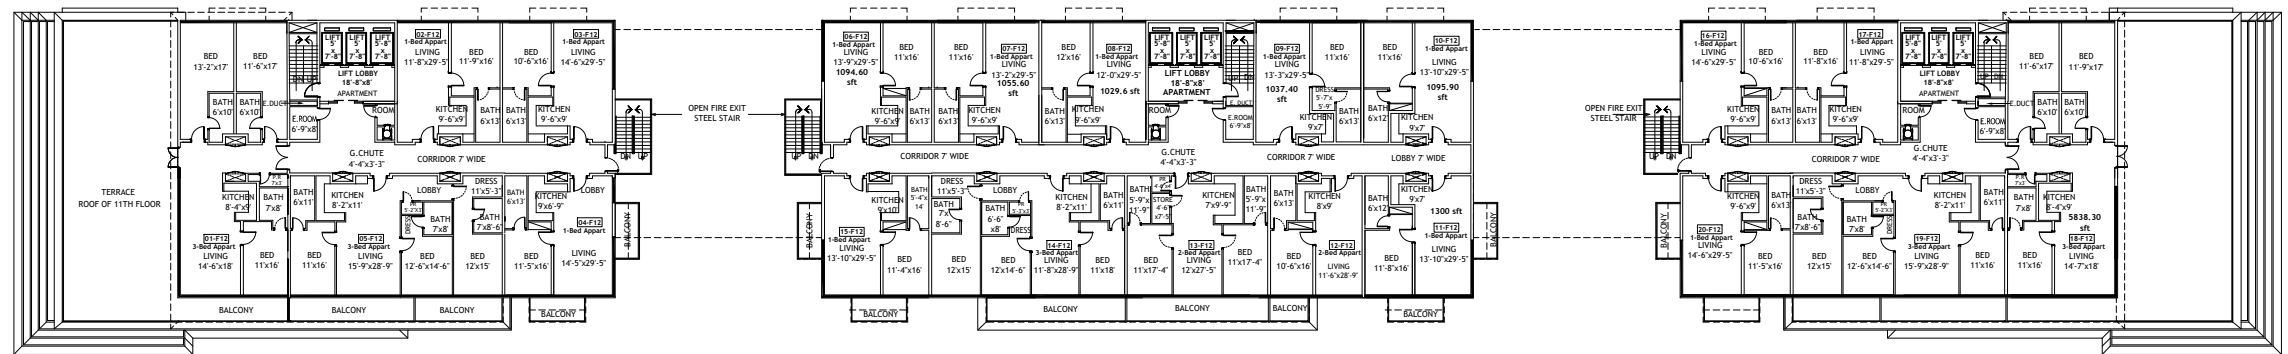


12TH FLOOR PLAN
SCALE: 1/16"=1'

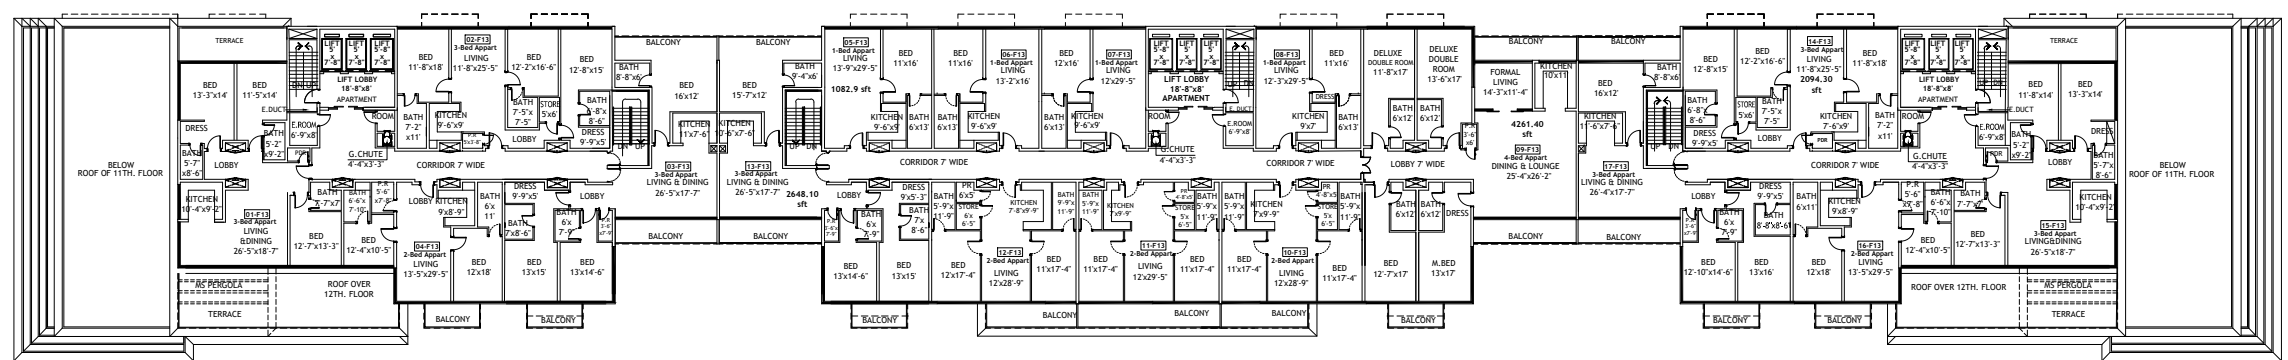


13TH FLOOR PLAN
SCALE: 1/16"=1'

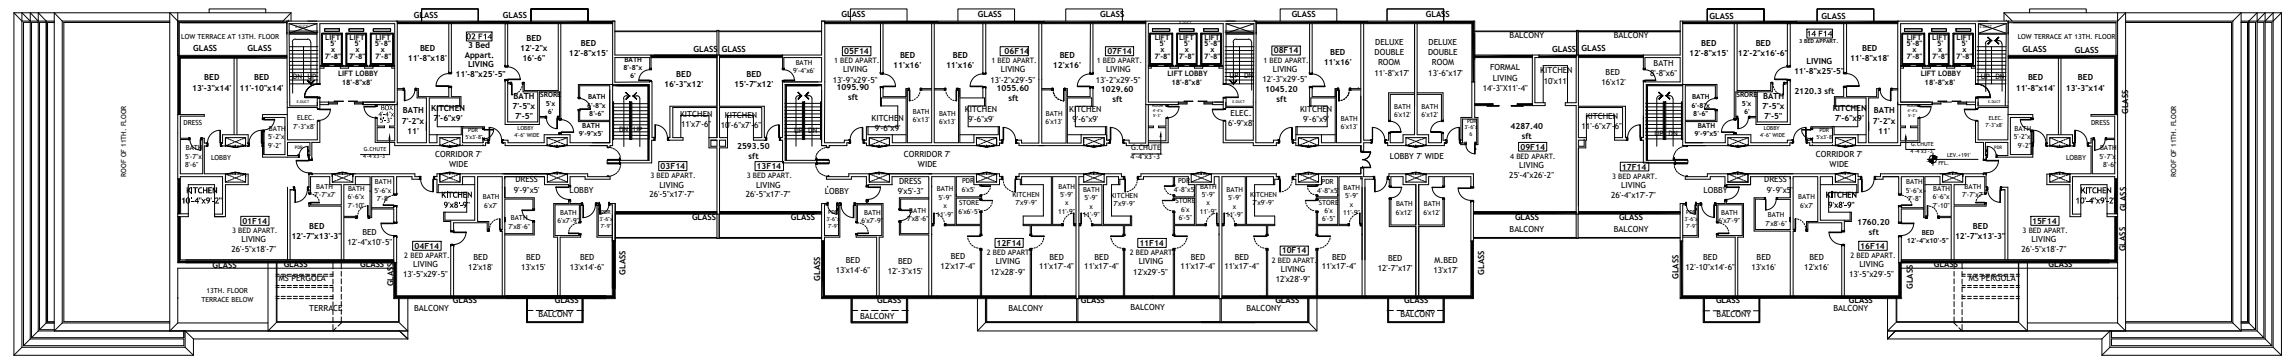


14TH FLOOR PLAN
SCALE: 1/16"=1'

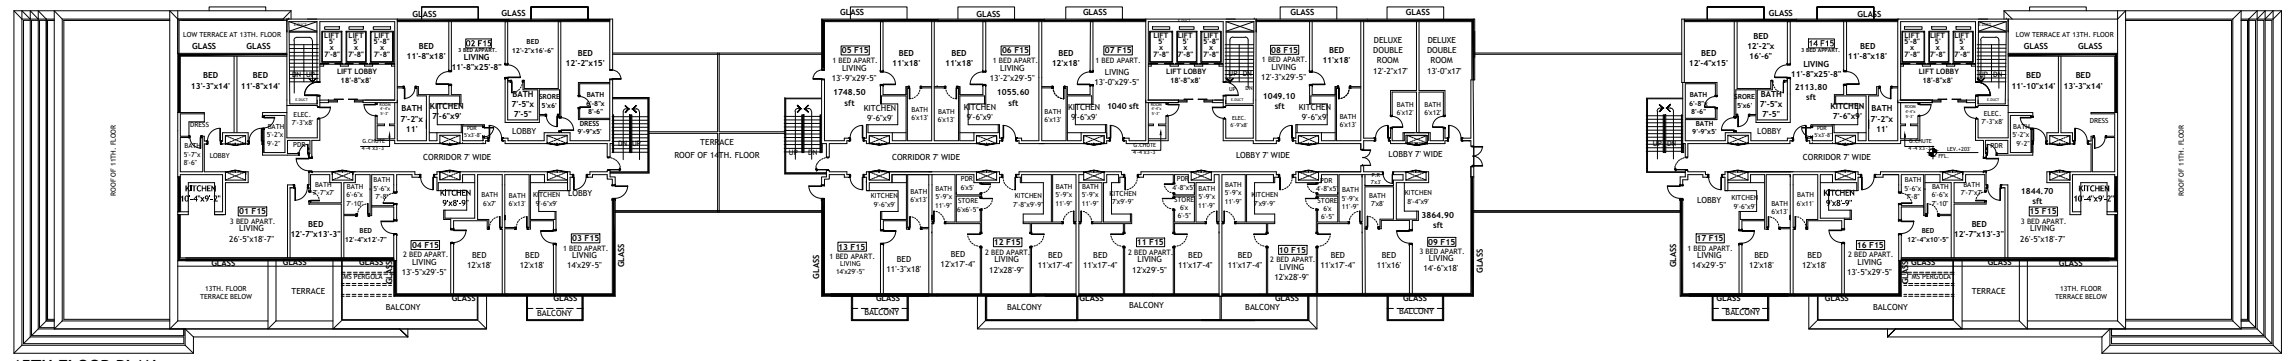


15TH FLOOR PLAN
SCALE: 1/16"=1'

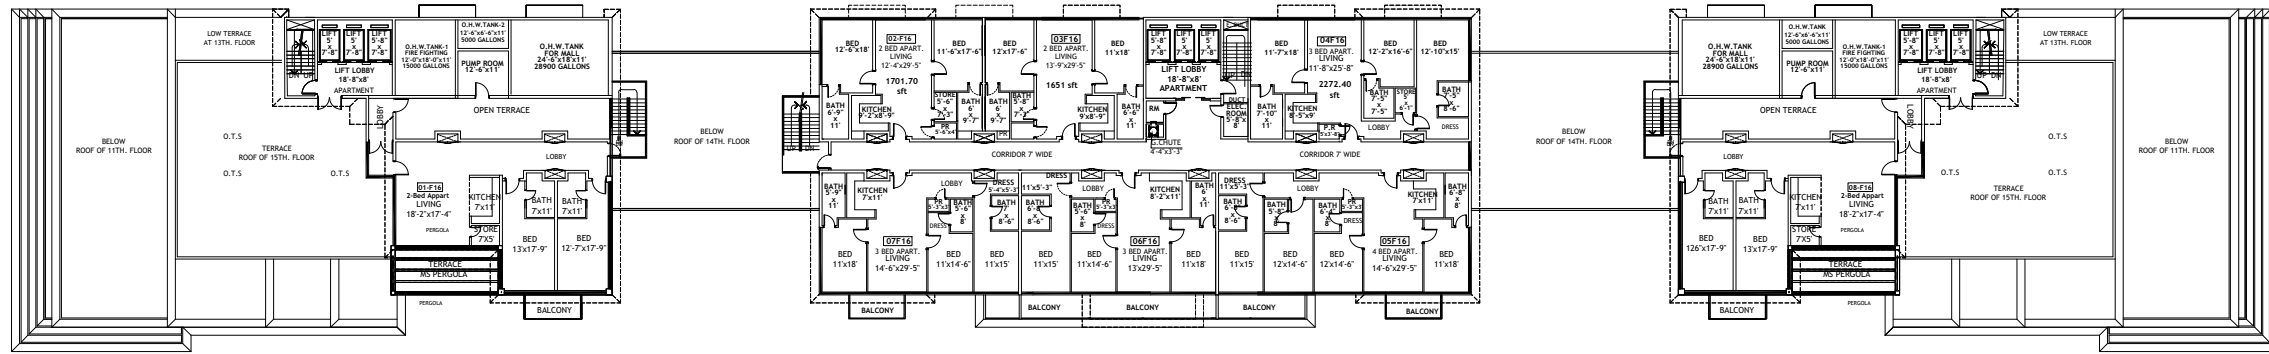


16TH FLOOR PLAN
SCALE: 1/16"=1'

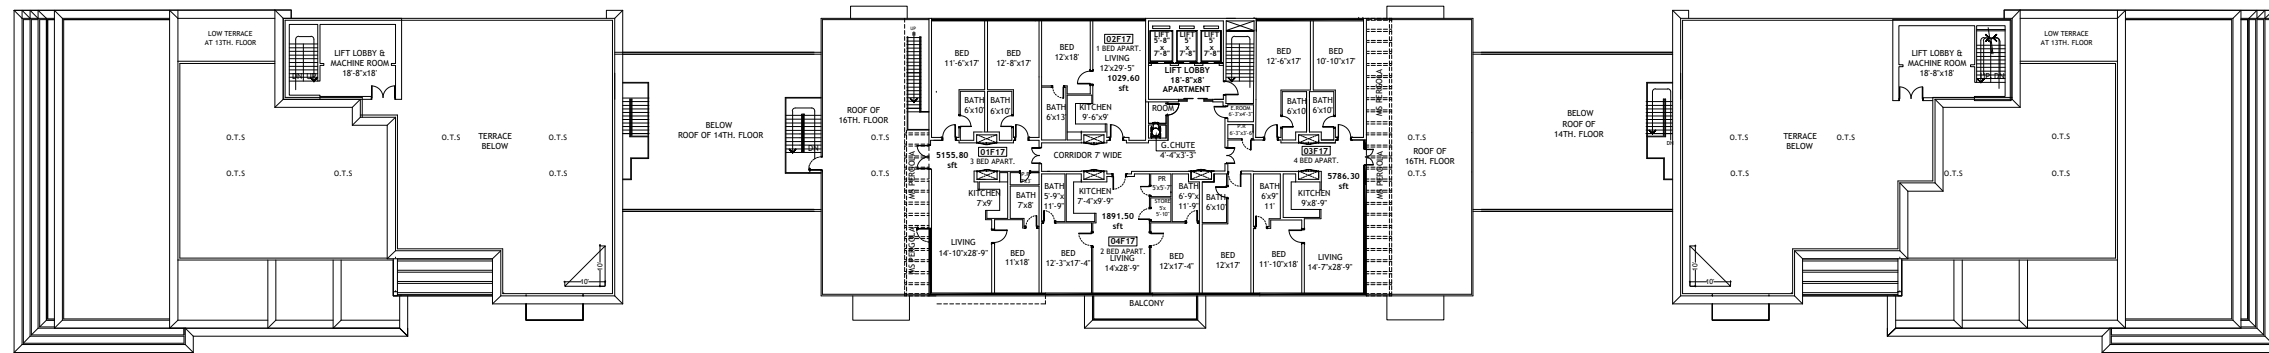


17TH FLOOR PLAN
SCALE: 1/16"=1'

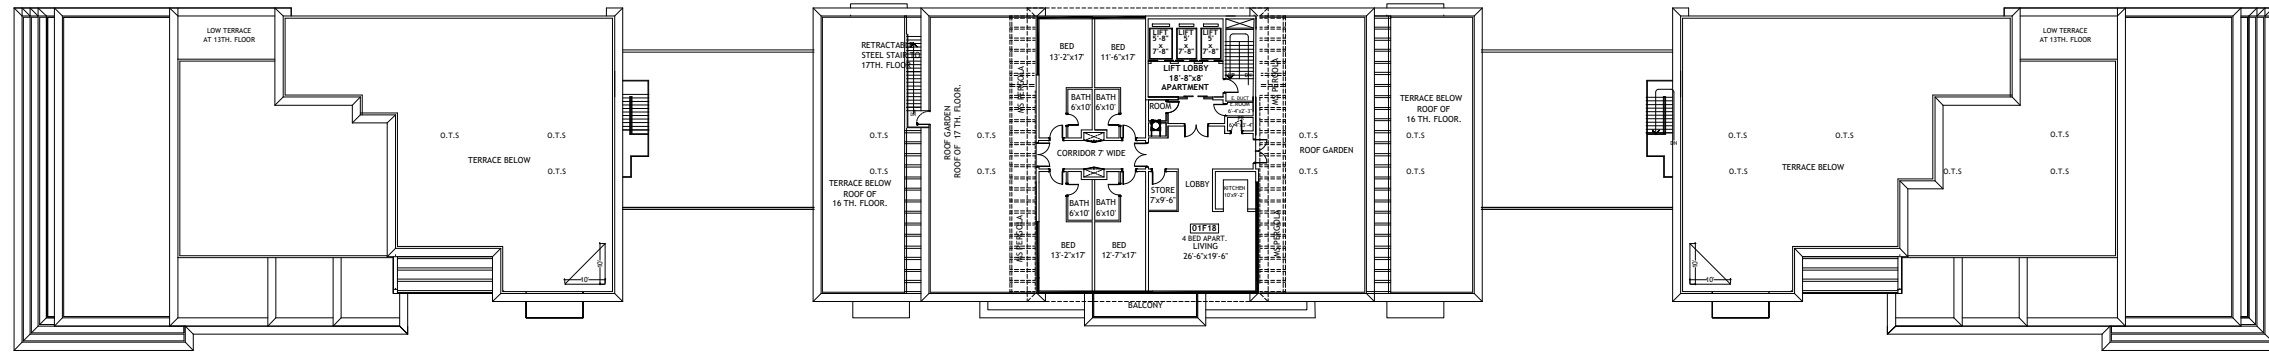


18TH FLOOR PLAN
SCALE: 1/16"=1'

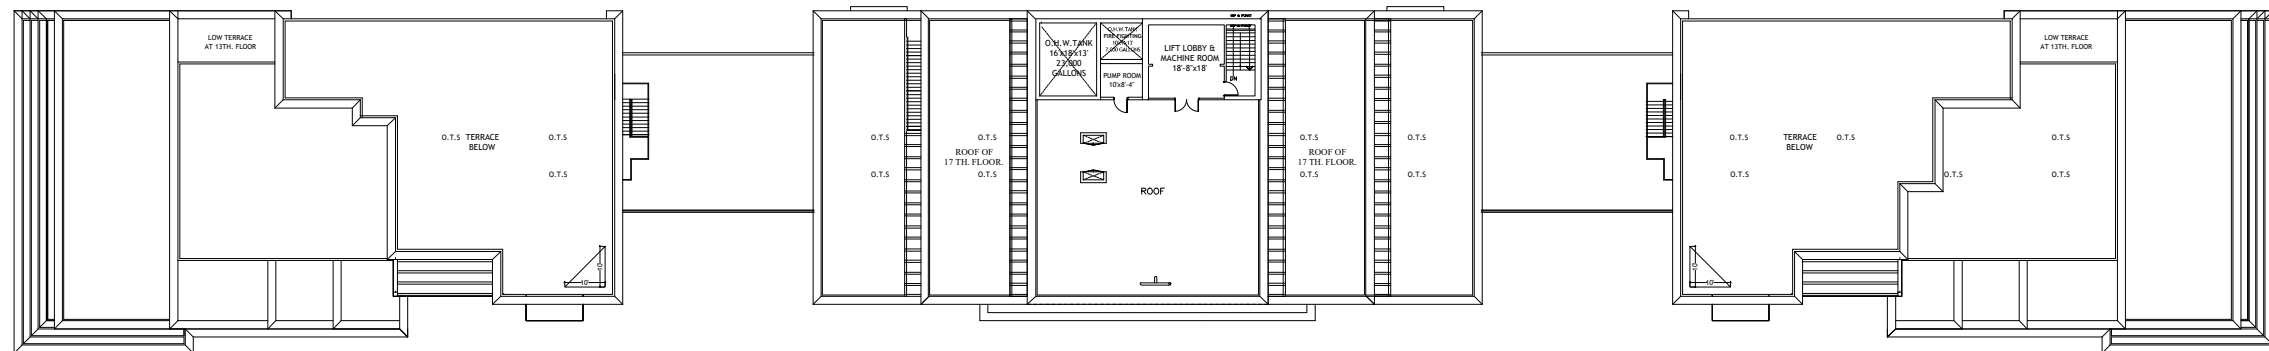


MUMTY FLOOR PLAN
SCALE: 1/16"=1'

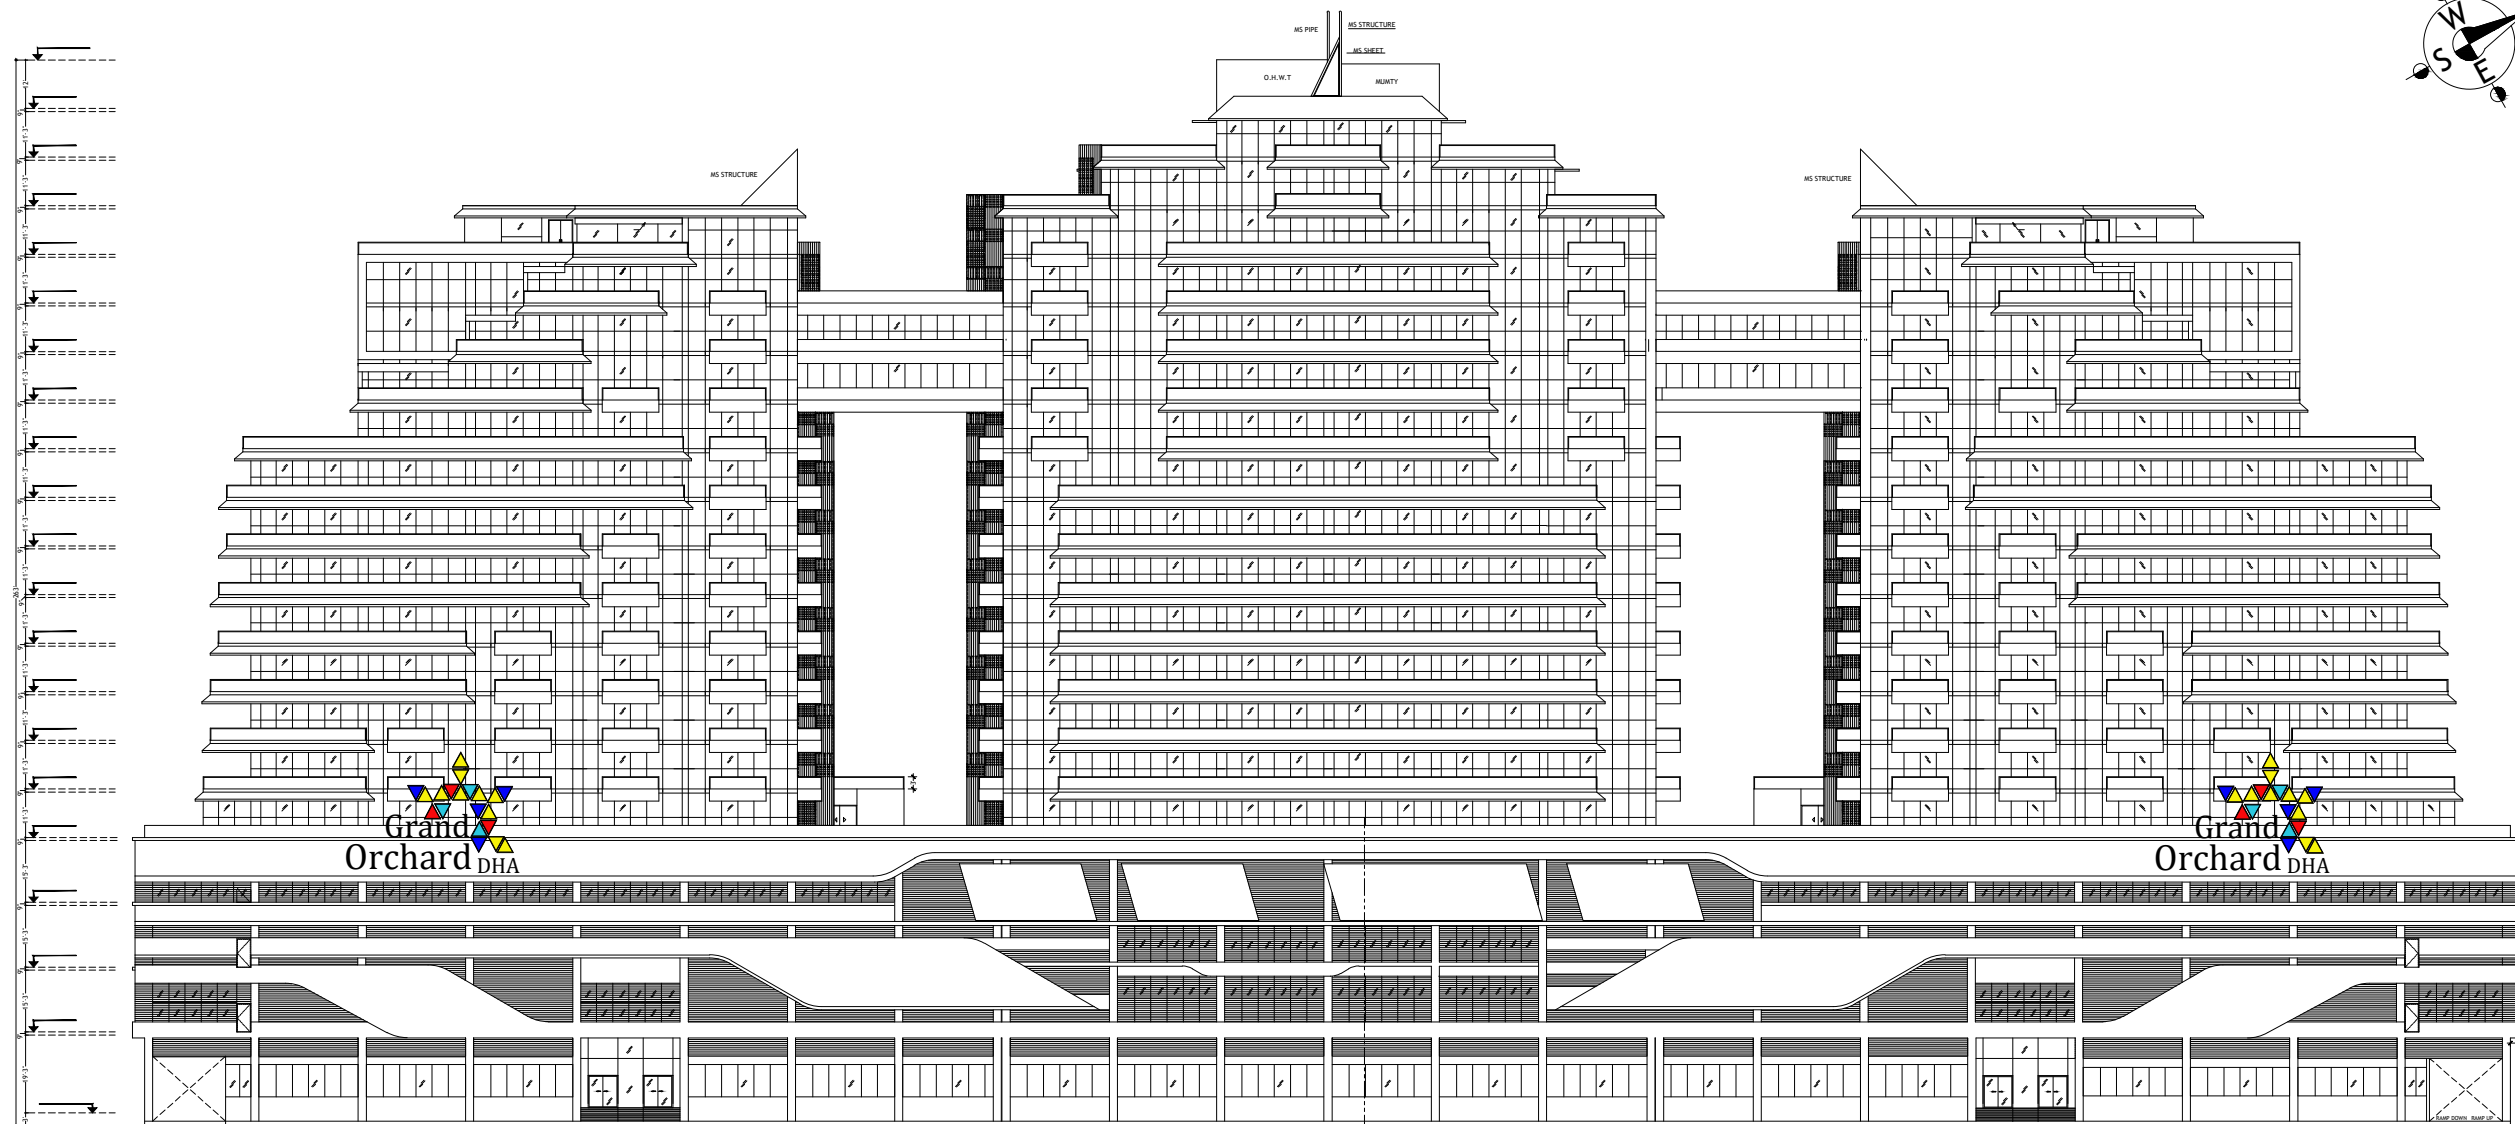


FRONT ELEVATION
SCALE: 1/16"=1'

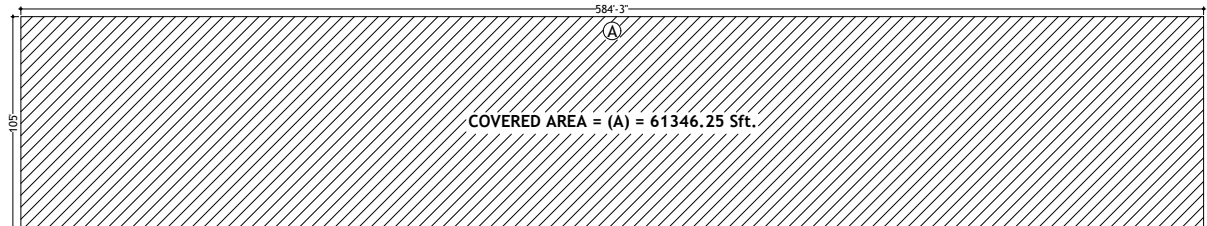


BLOCK PLAN OF BASEMENT-4 FLOOR
SCALE: 1/32"=1'

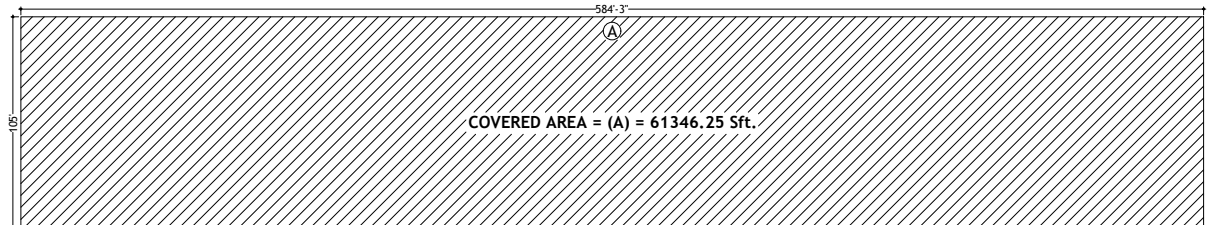


BLOCK PLAN OF BASEMENT-3 FLOOR
SCALE: 1/32"=1'

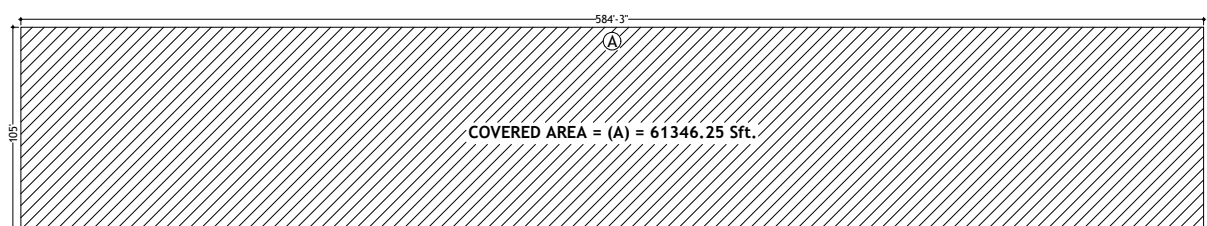


BLOCK PLAN OF BASEMENT-2 FLOOR
SCALE: 1/32"=1'

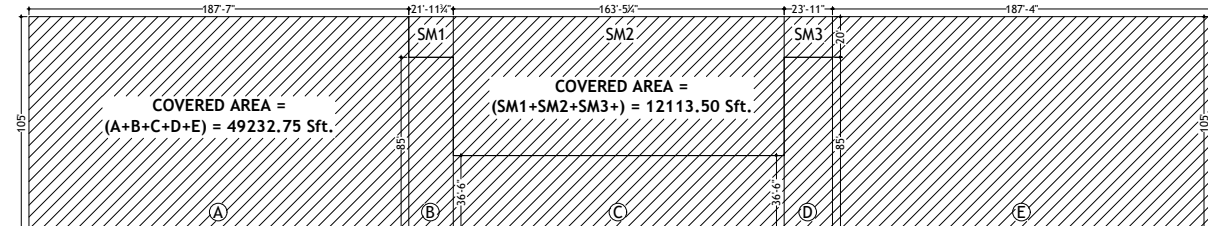



BLOCK PLAN OF BASEMENT-1 FLOOR
SCALE: 1/32"=1'

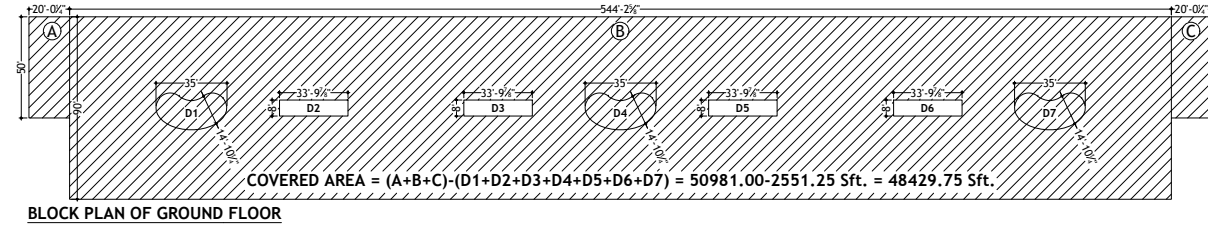


BLOCK PLAN OF GROUND FLOOR
SCALE: 1/32"=1'

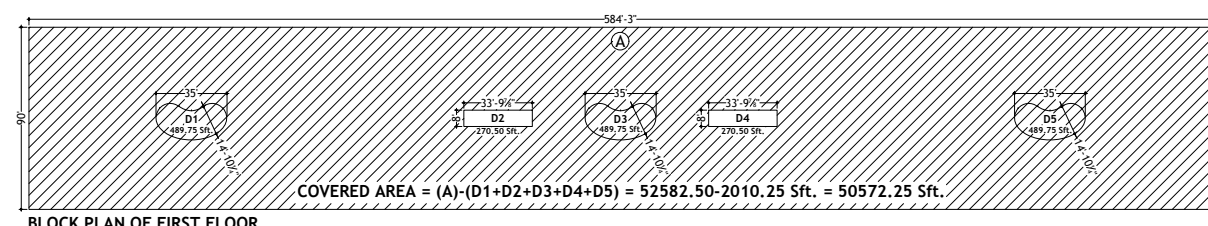


BLOCK PLAN OF FIRST FLOOR
SCALE: 1/32"=1'

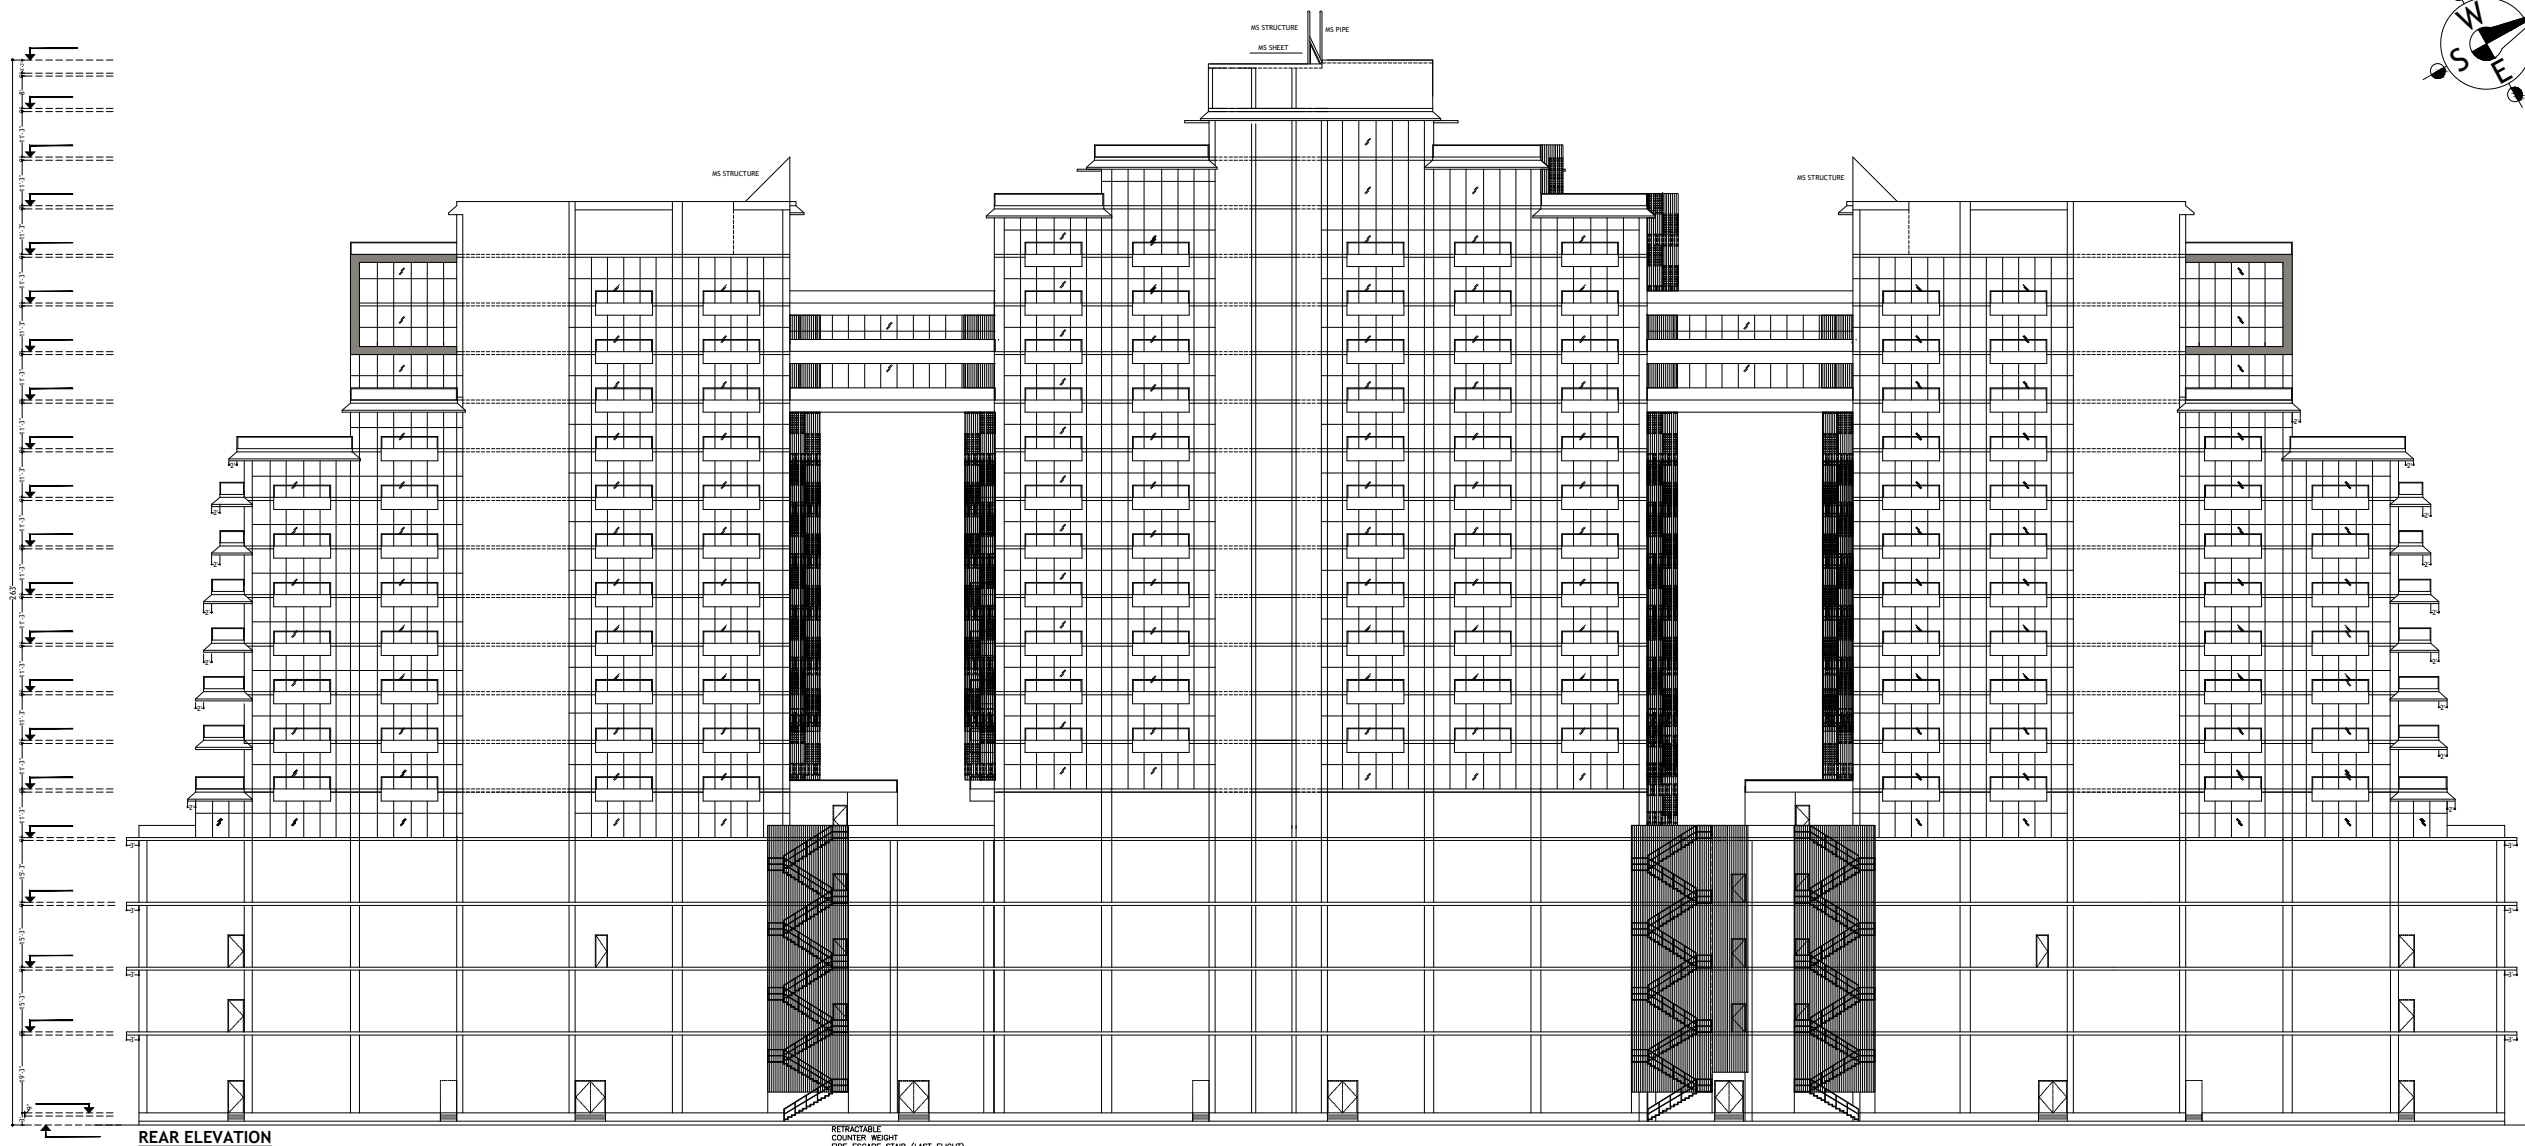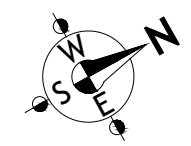


REAR ELEVATION
SCALE: 1/16"=1'

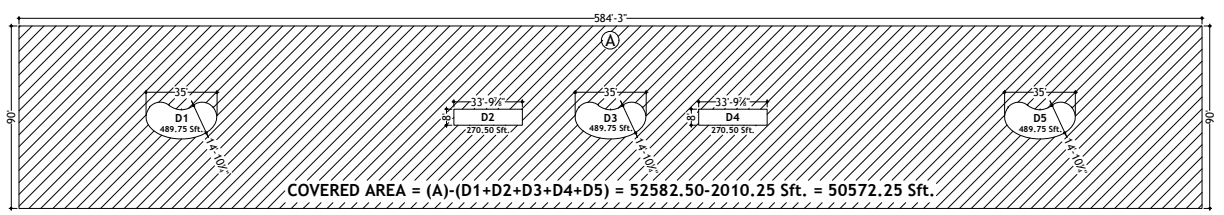


BLOCK PLAN OF 2ND FLOOR
SCALE: 1/32"=1'

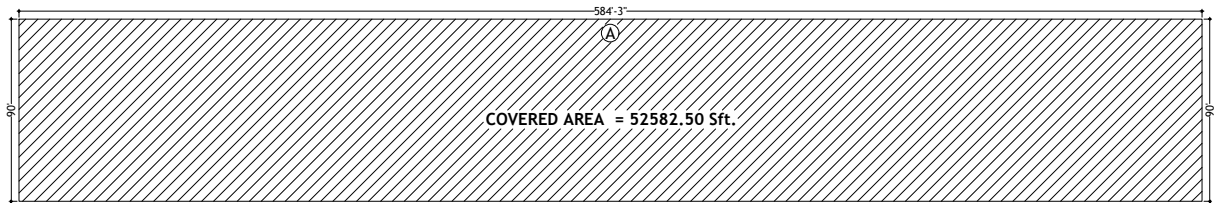




BLOCK PLAN OF 3RD FLOOR
SCALE: 1/32"=1'

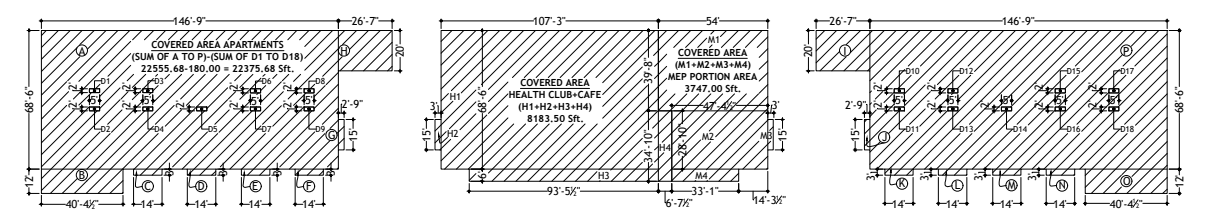




BLOCK PLAN OF 4TH FLOOR
SCALE: 1/32"=1'

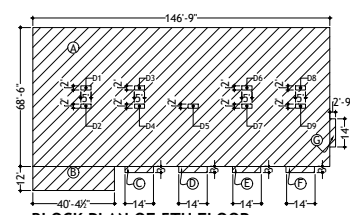



BLOCK PLAN OF 5TH FLOOR
SCALE: 1/32"=1'

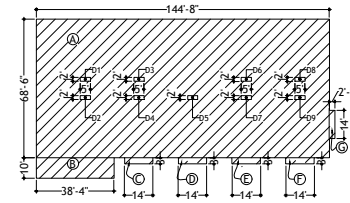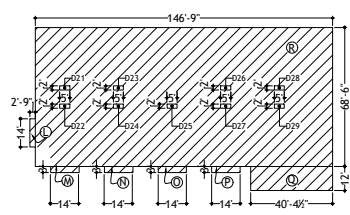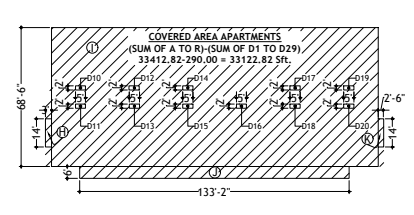


BLOCK PLAN OF 6TH FLOOR
SCALE: 1/32"=1'

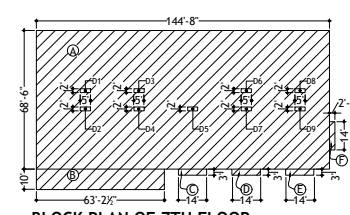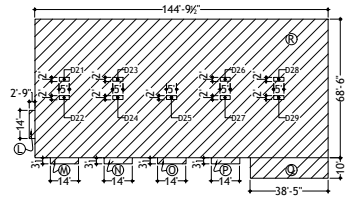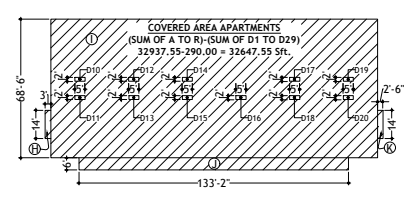


BLOCK PLAN OF 7TH FLOOR
SCALE: 1/32"=1'

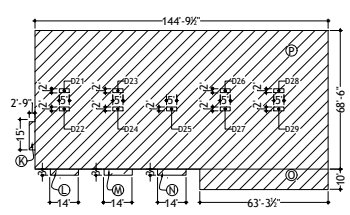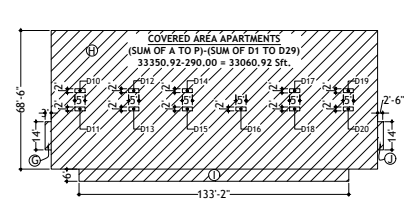


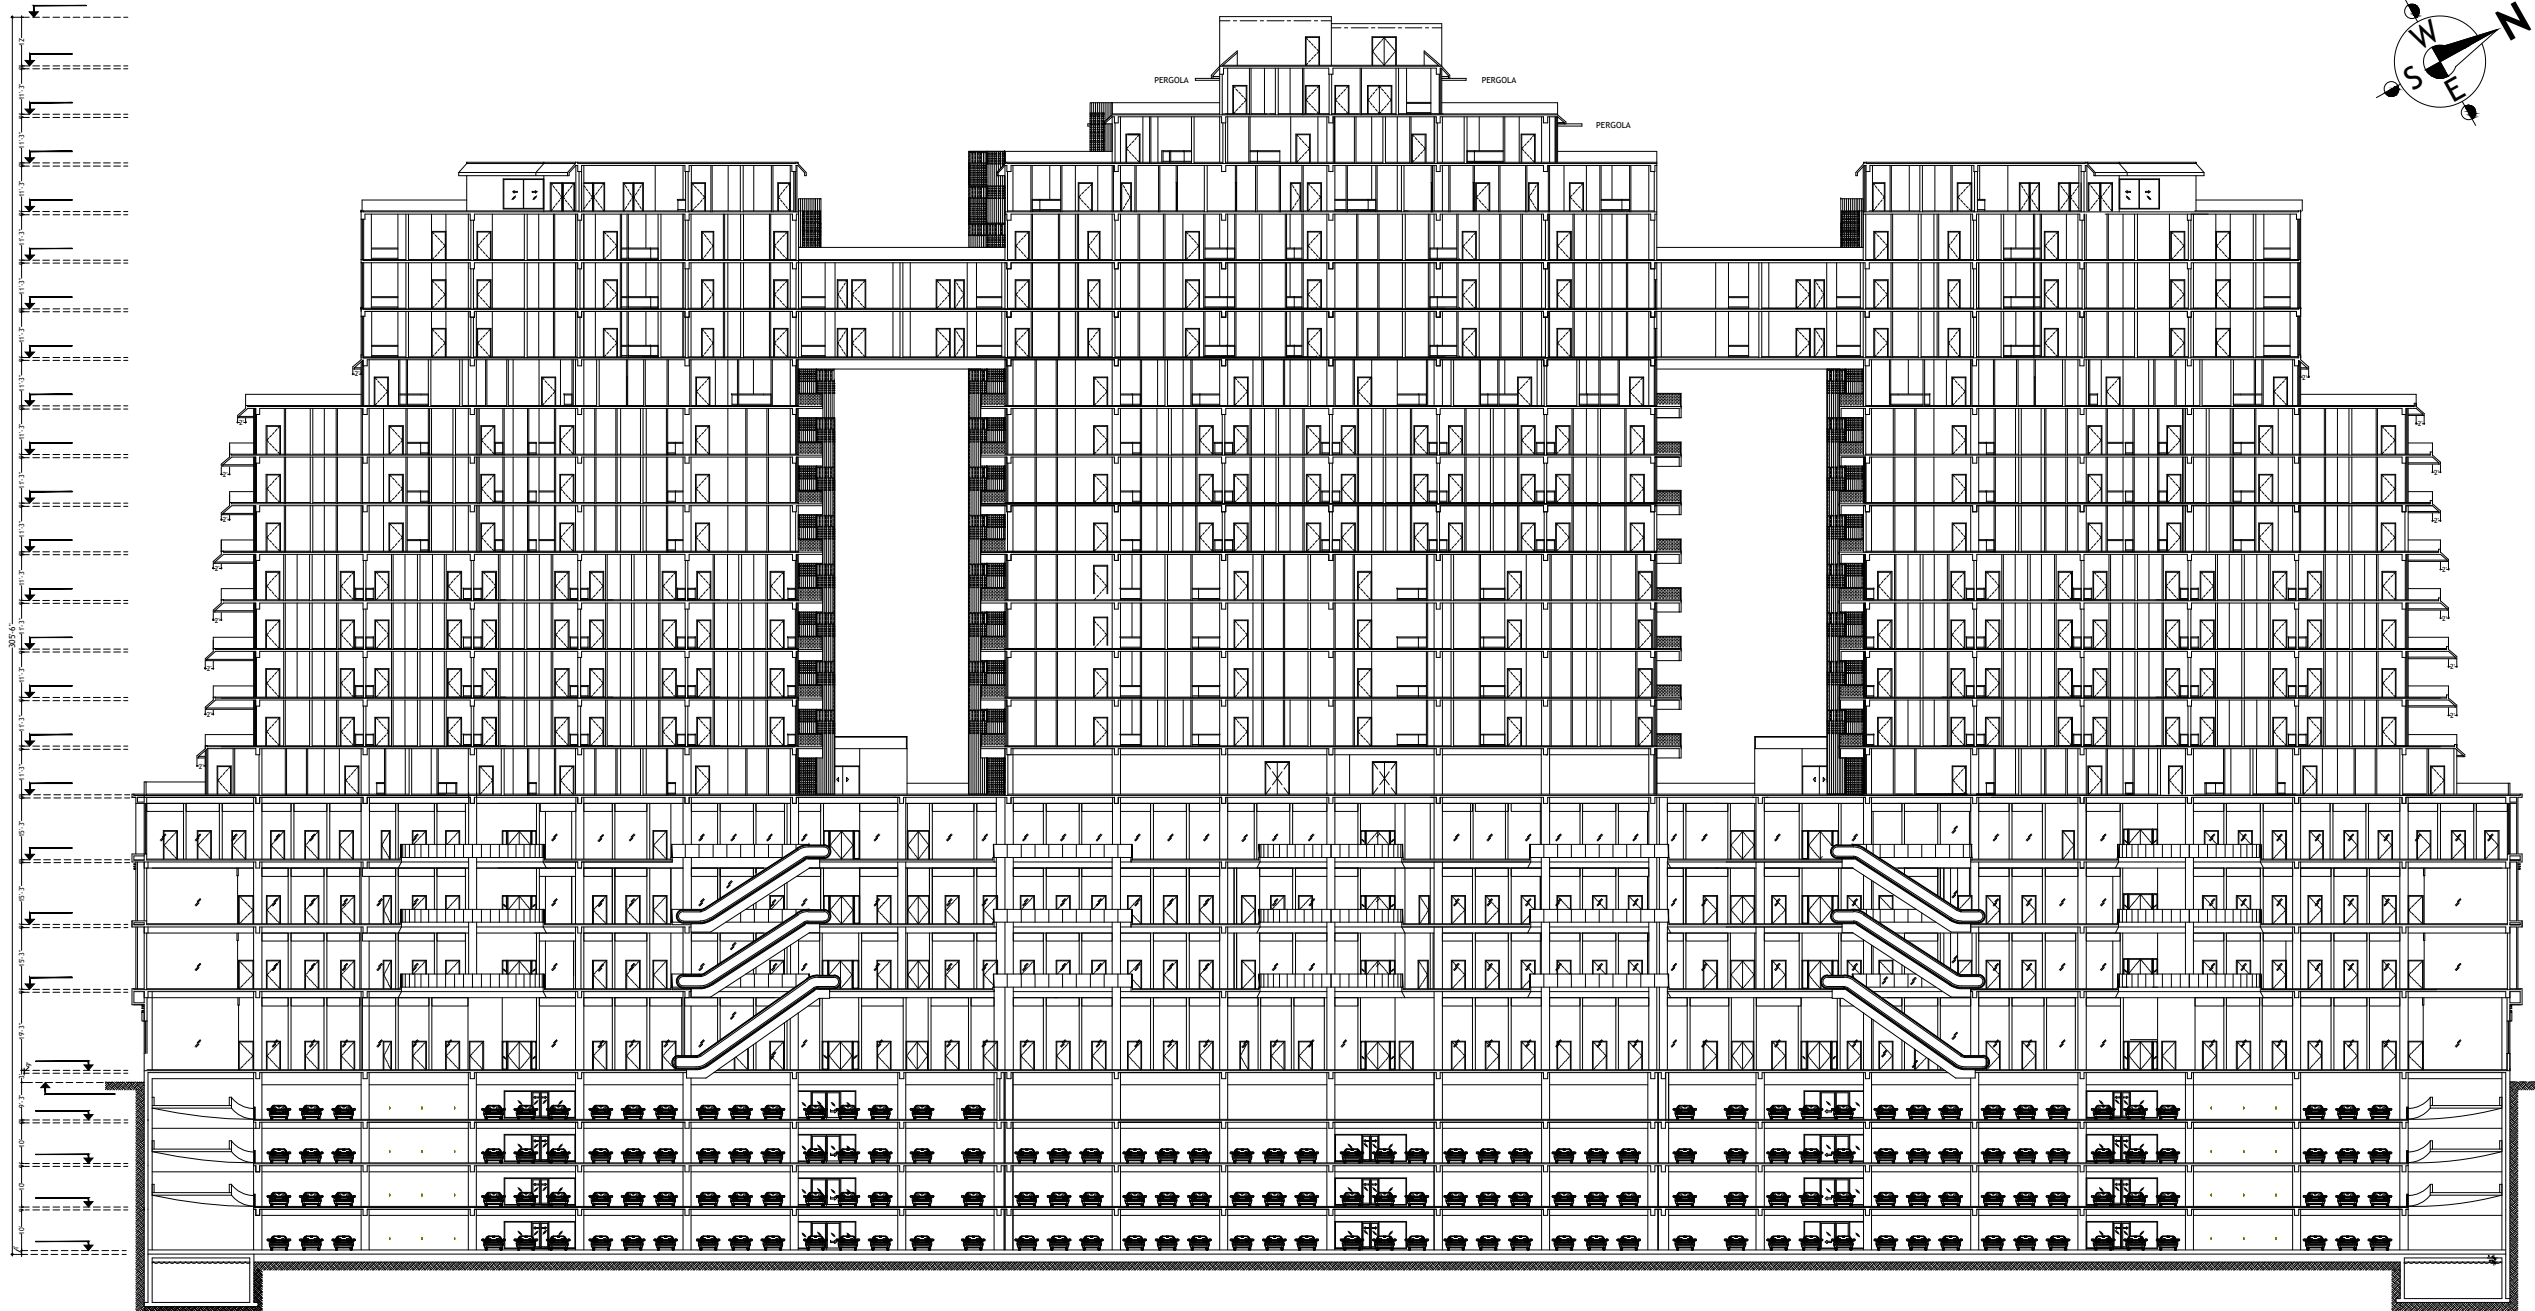


SECTION AT B-B
SCALE: 1/16"=1'

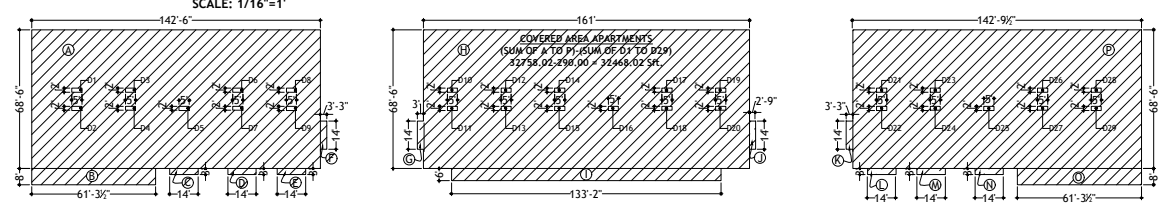


BLOCK PLAN OF 8TH FLOOR
SCALE: 1/32"=1'

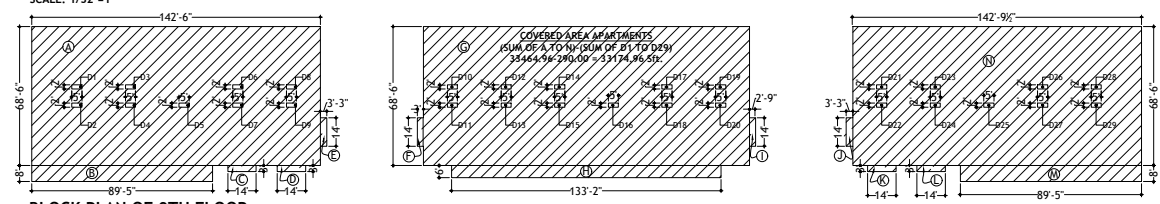


BLOCK PLAN OF 9TH FLOOR
SCALE: 1/32"=1'

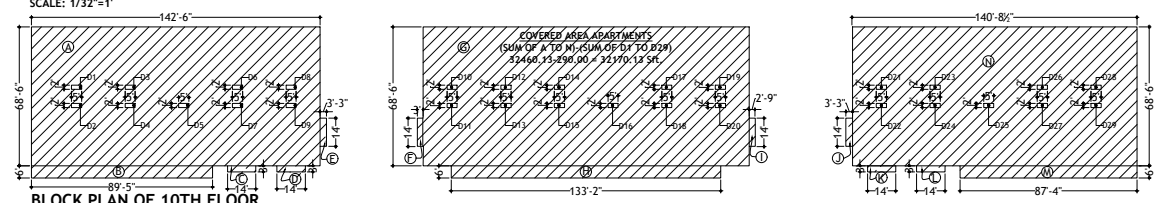


BLOCK PLAN OF 10TH FLOOR
SCALE: 1/32"=1'

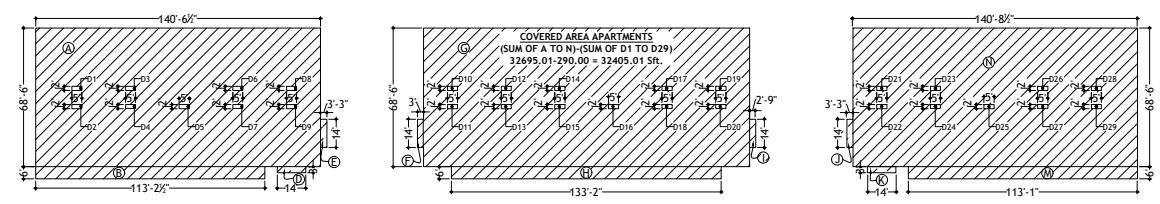


BLOCK PLAN OF 11TH FLOOR
SCALE: 1/32"=1'

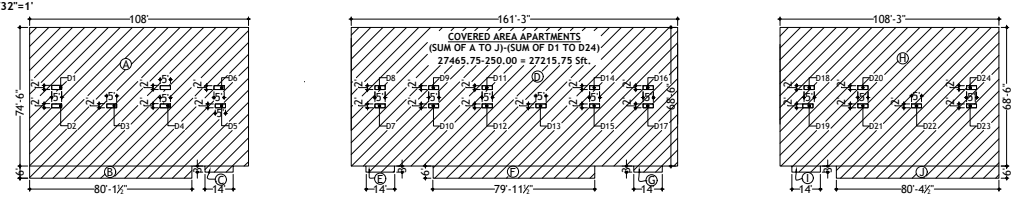


BLOCK PLAN OF 12TH FLOOR
SCALE: 1/32"=1'

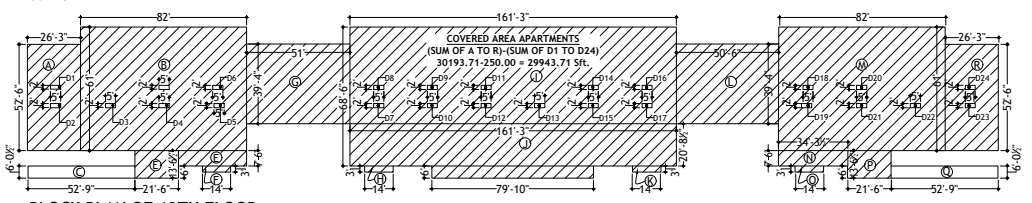

BLOCK PLAN OF 13TH FLOOR
SCALE: 1/32"=1'

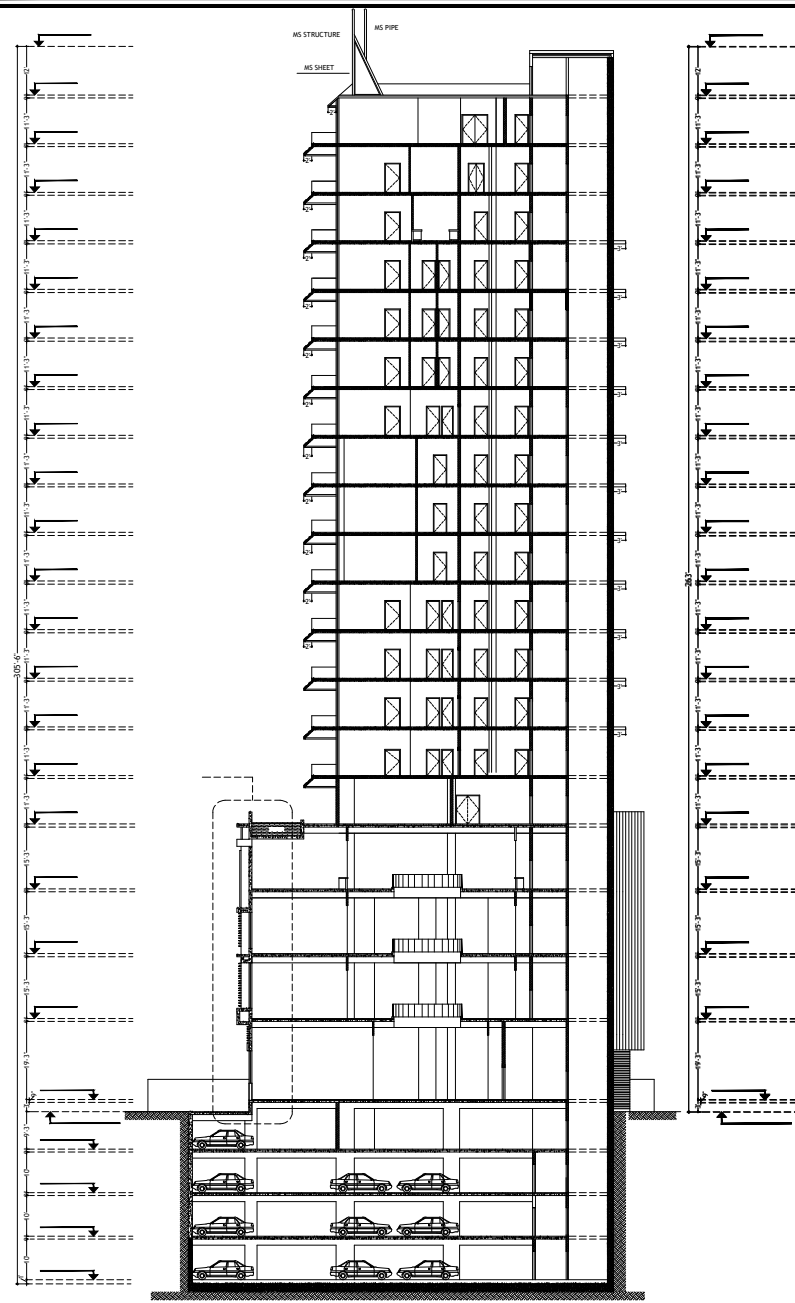


SECTION AT B-B
SCALE: 1/16"=1'

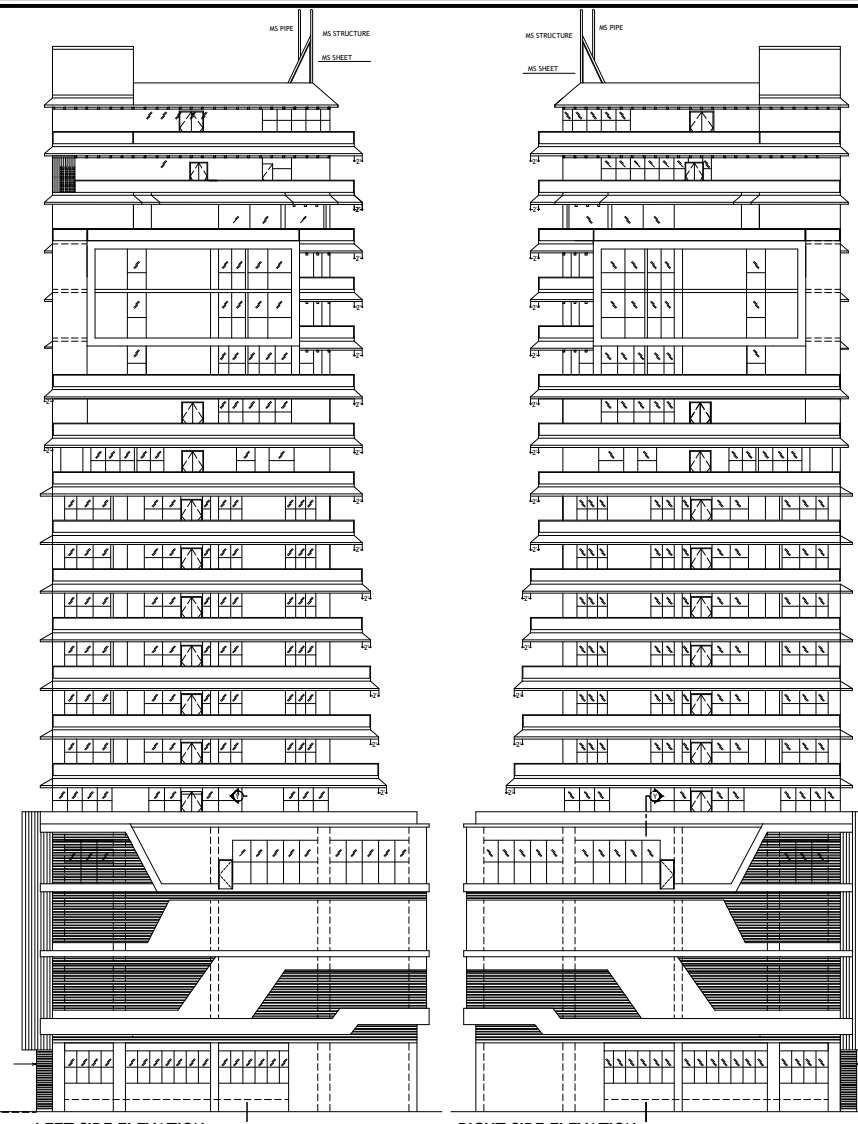


LEFT SIDE ELEVATION
SCALE: 1/16"=1'


RIGHT SIDE ELEVATION
SCALE: 1/16"=1'

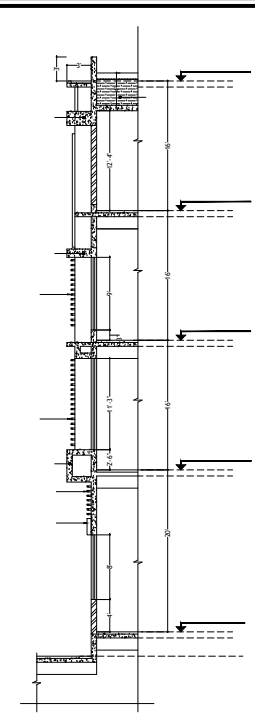


DETAIL-X
SCALE: 1/8"=1'

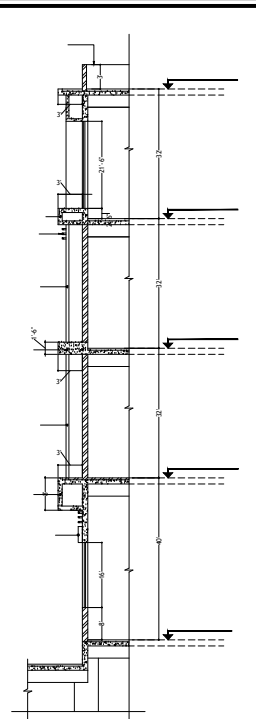


DETAIL-Y
SCALE: 1/8"=1'

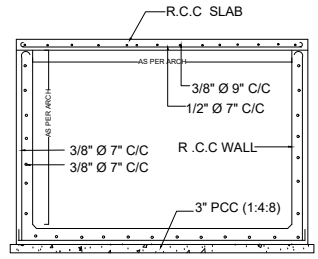


U/G WATER TANK
SCALE: 1/4"=1'

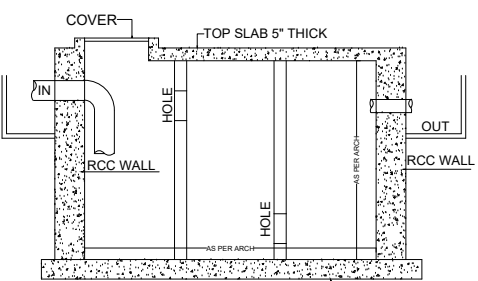


SECTION AT X-X
SCALE: 1/4"=1'

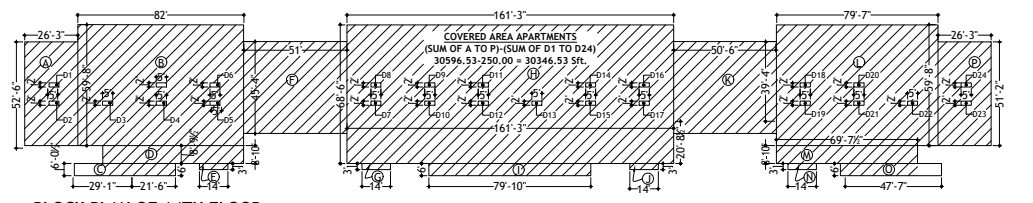


BLOCK PLAN OF 14TH FLOOR
SCALE: 1/32"=1'

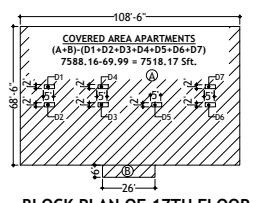


BLOCK PLAN OF 17TH FLOOR
SCALE: 1/32"=1'

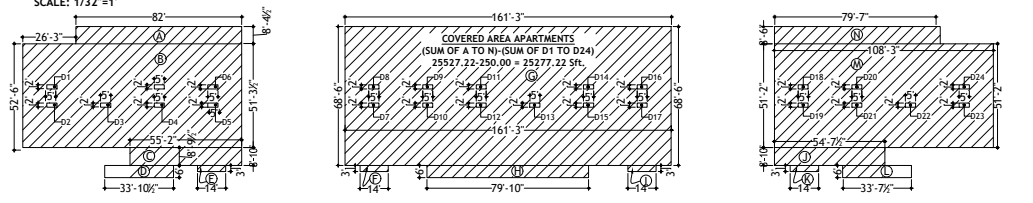


BLOCK PLAN OF 15TH FLOOR
SCALE: 1/32"=1'

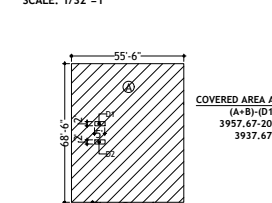



BLOCK PLAN OF 18TH FLOOR
SCALE: 1/32"=1'

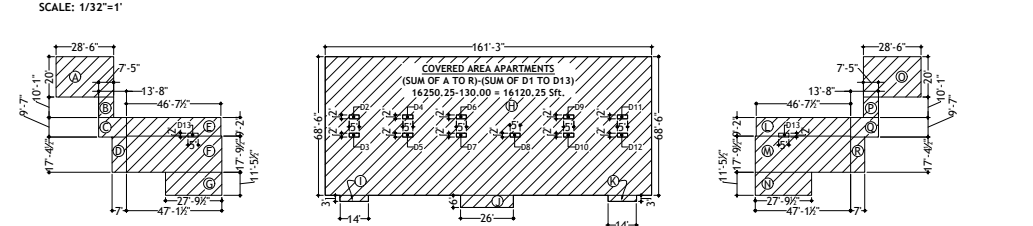


BLOCK PLAN OF 16TH FLOOR
SCALE: 1/32"=1'

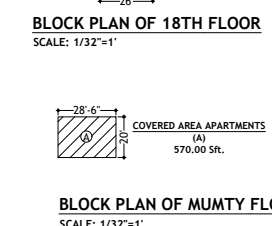

BLOCK PLAN OF MUMTY FLOOR
SCALE: 1/32"=1'

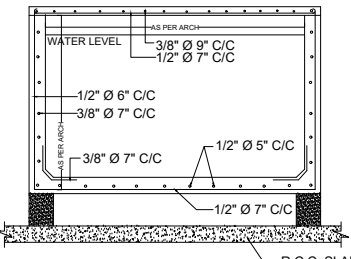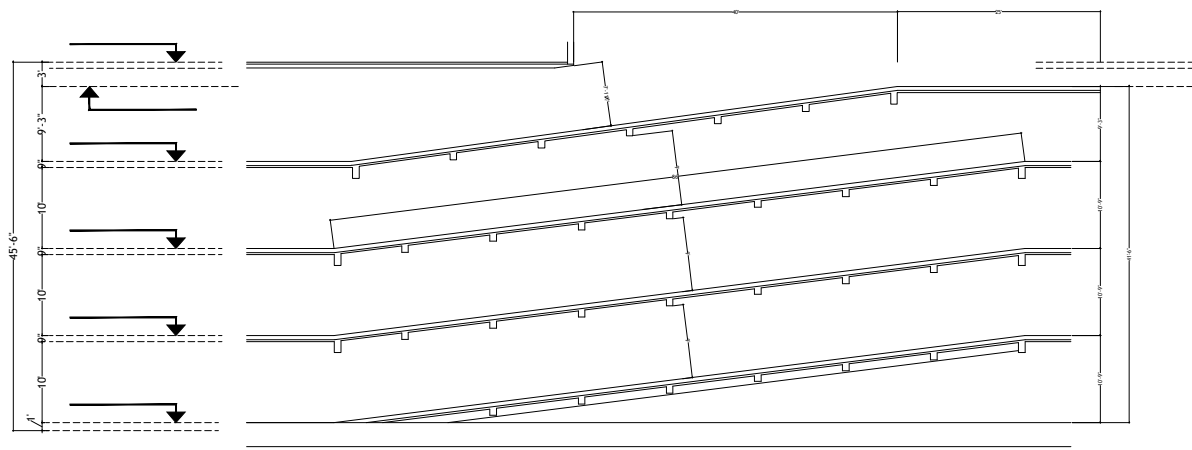

O/H WATER TANK
SCALE: 1/4"=1'

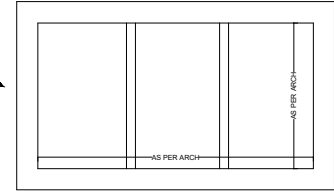

PLAN OF SEPTIC TANK
SCALE: 1/4"=1'