
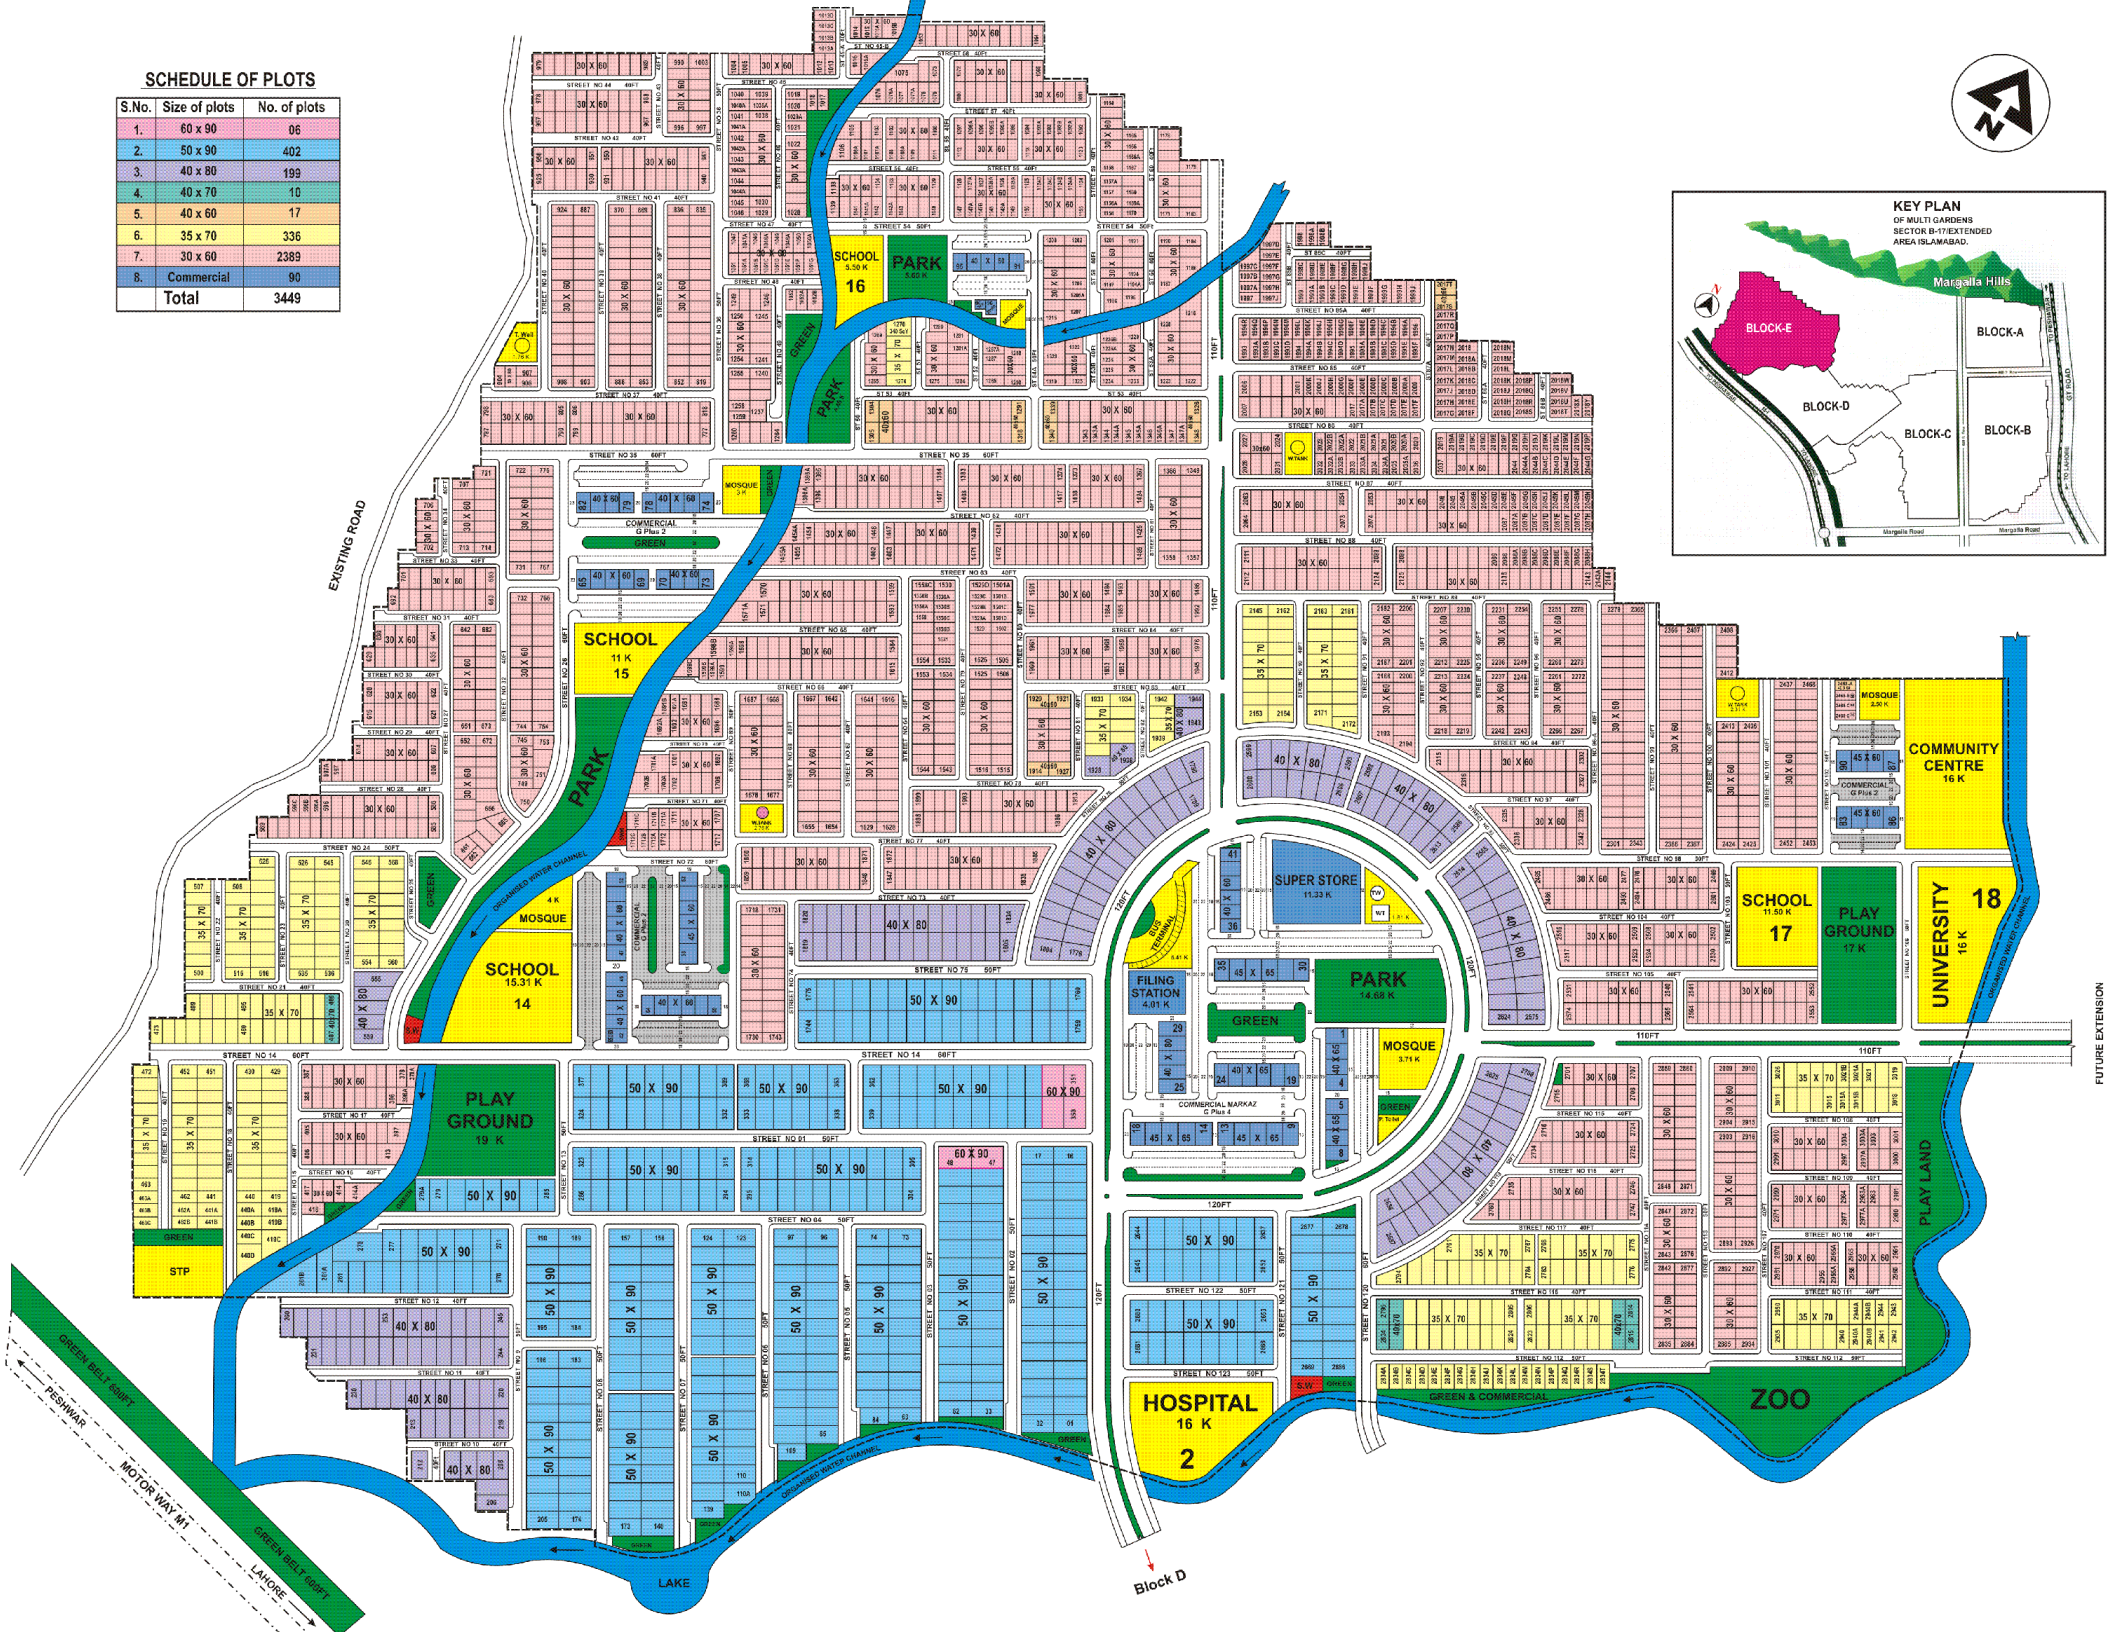


SCHEDULE OF PLOTS

S.No.	Size of plots	No. of plots
1.	60 x 90	06
2.	50 x 90	402
3.	40 x 80	199
4.	40 x 70	10
5.	40 x 60	17
6.	35 x 70	336
7.	30 x 60	2389
8.	Commercial	90
Total		3449

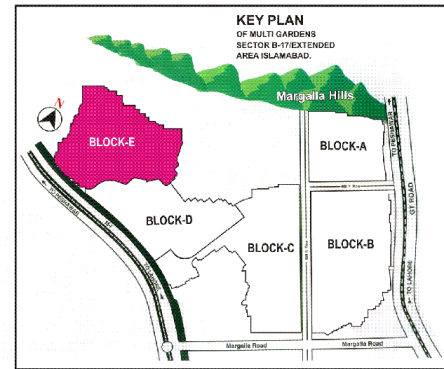

EXISTING ROAD

GREEN BELT RIGHT
RESERVAR
MOTOR WAY W/1
GREEN BELT RIGHT
LAHORE

Block D

FUTURE EXTENSION