


Ratio = 1:8  
 Length = 85'-0"  
 Wide = 21'-0"  
 HEIGHT = 15'-0" to 25'-0"




LEV 0'-0"

**BASEMENT -1**  
 COVERED AREA = 9000.00 Sq.Ft  
 NOTE = ALL DIMENSION INCLUDED WALL

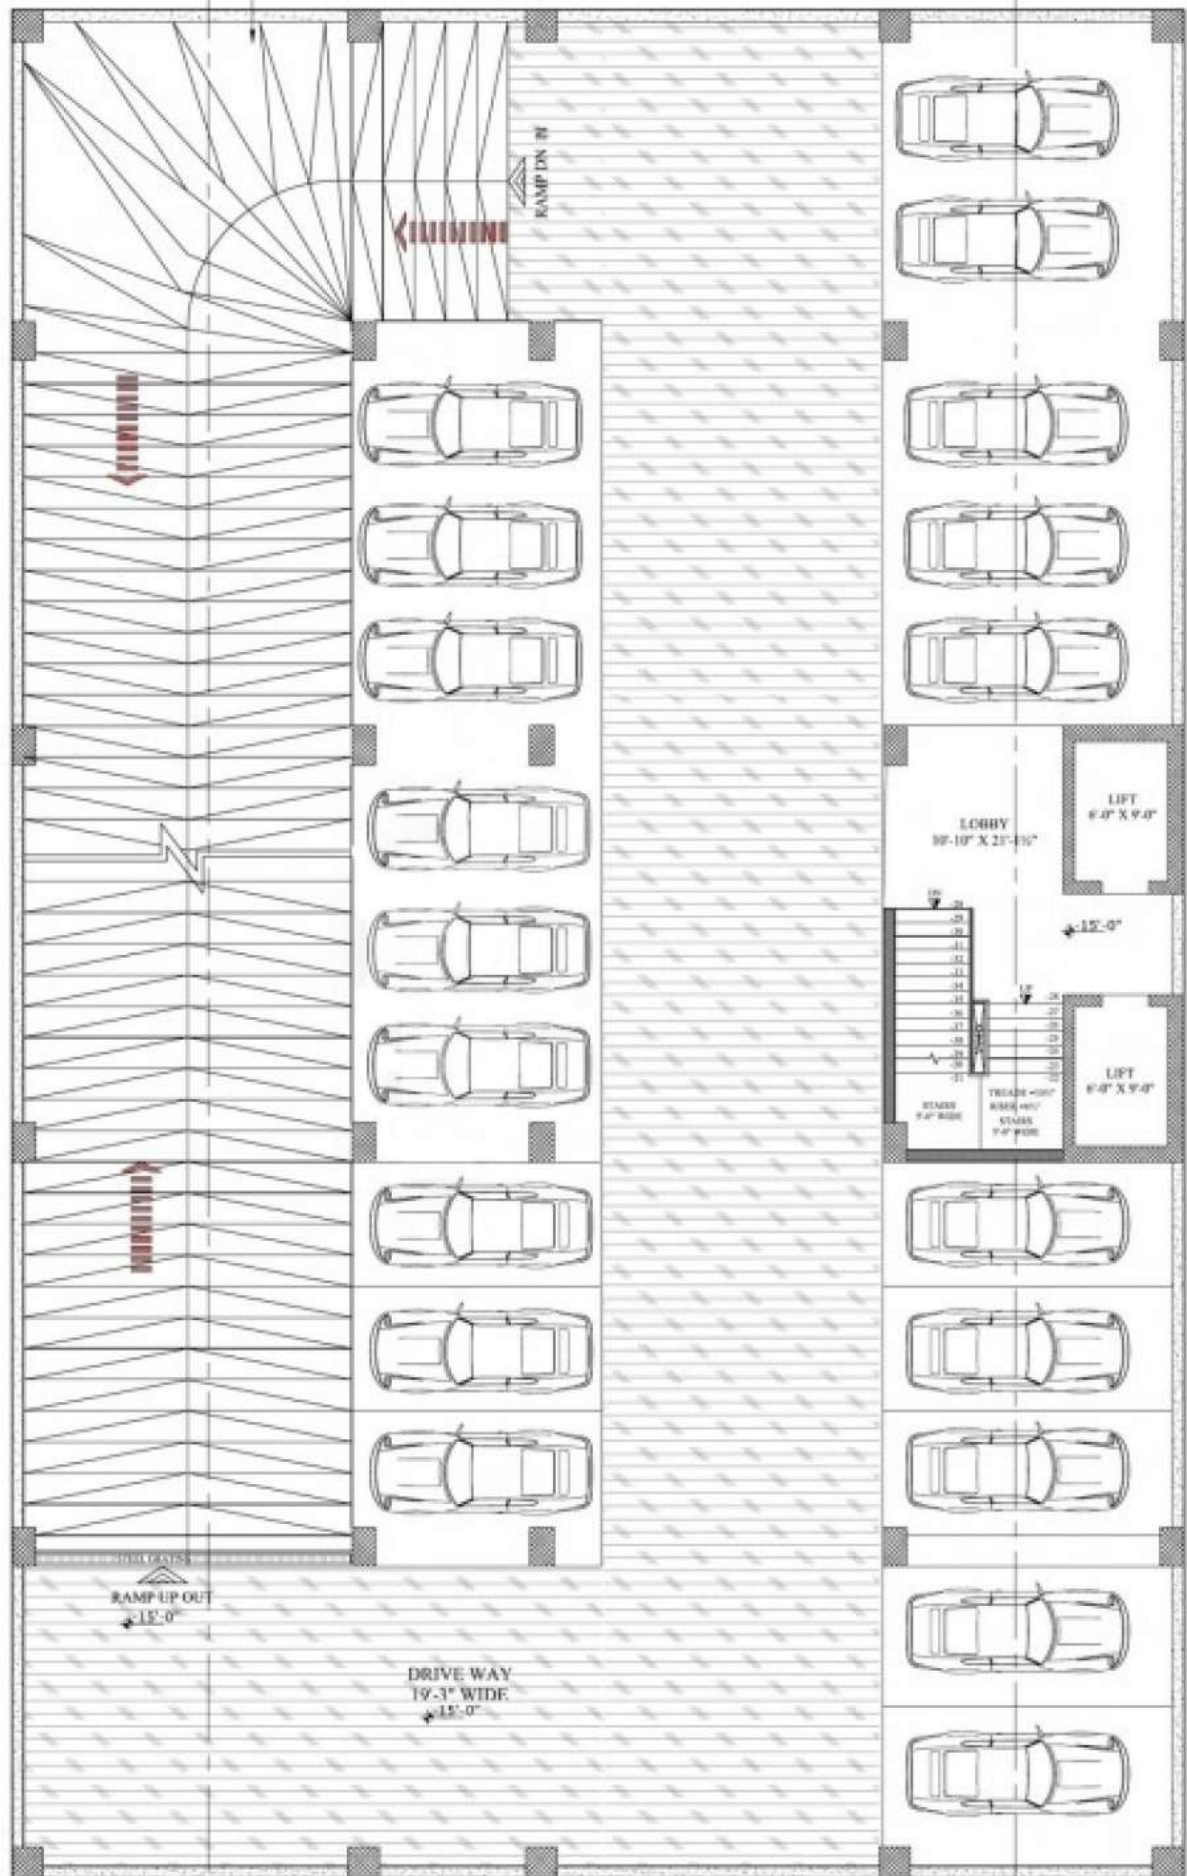


Ratio = 1:7  
 Length = 100'-0"  
 Wide = 21'-0"  
 HEIGHT = -1'-0" to -15'-0"

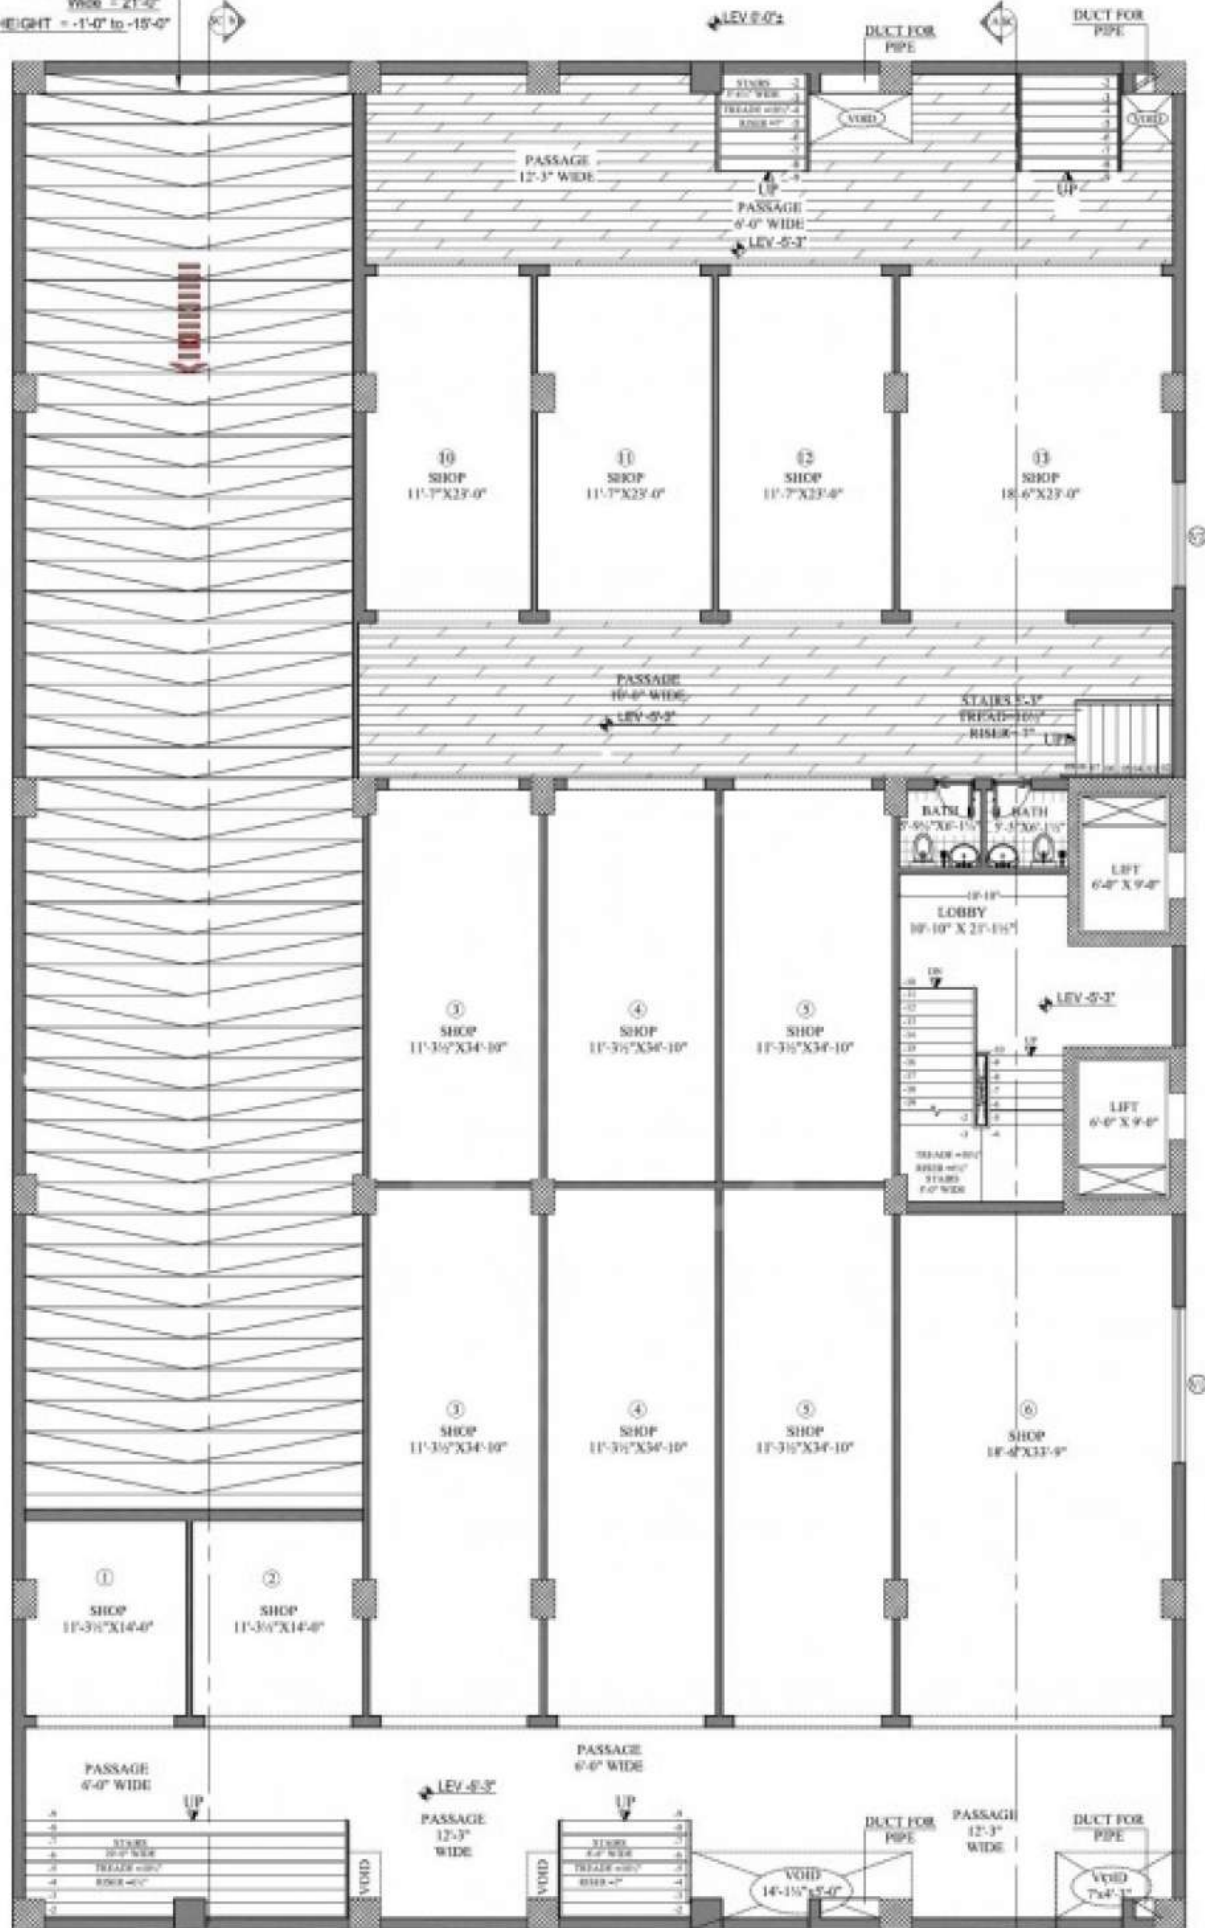

**LOWER GROUND FLOOR PLAN**  
 SHOPS AREA = 5156.27 sq. ft.  
 CIRCULATION AREA = 2568.89 sq. ft.  
 No. of SHOPS = 13  
 NOTE - ALL DIMENSIONS INCLUDE WALL



Ratio = 1:7  
 Length = 100'-0"  
 Wide = 21'-0"  
 HEIGHT = -1'-0" to -15'-0"

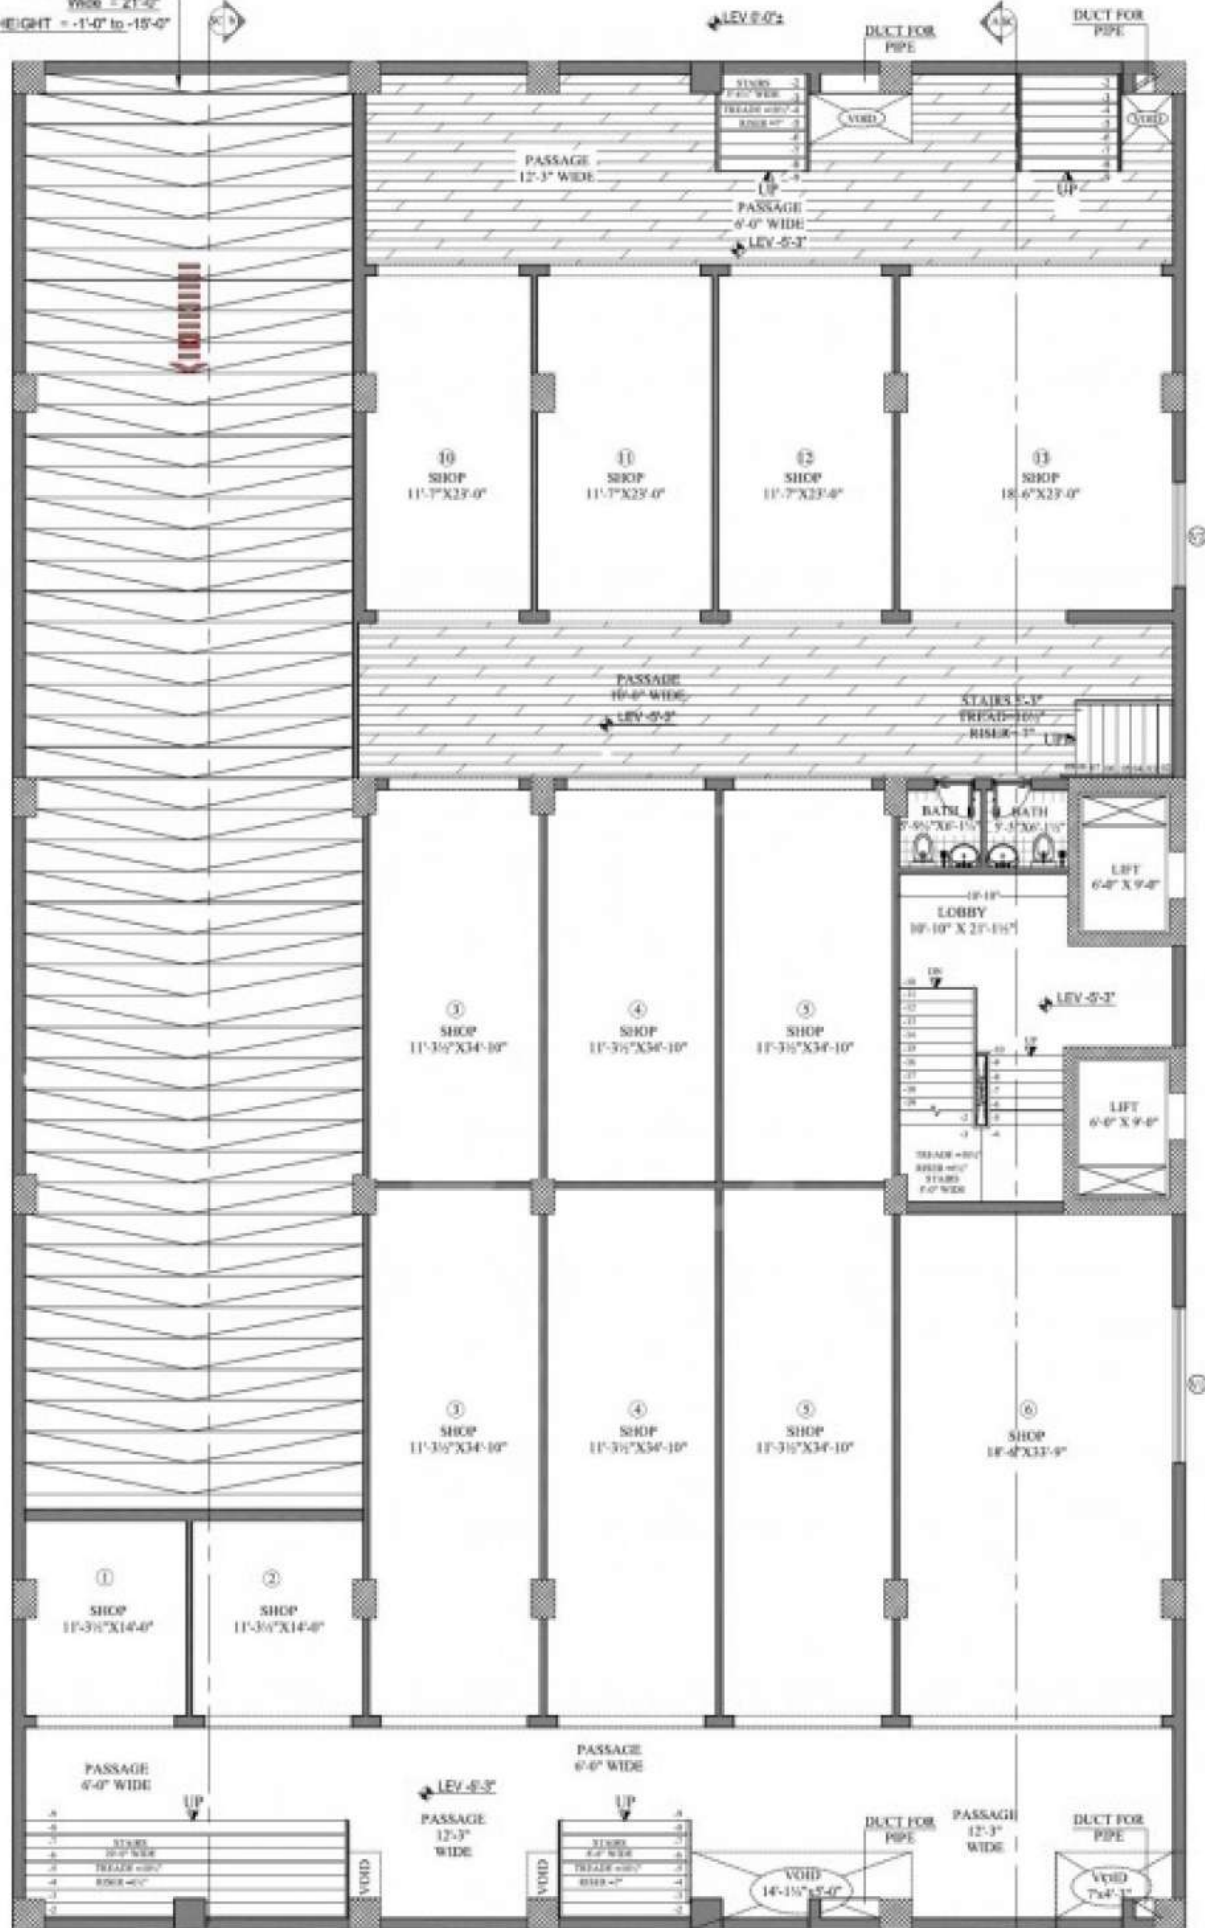

**LOWER GROUND FLOOR PLAN**

SHOPS AREA = 5156.27 sq. ft.  
 CIRCULATION AREA = 2608.89 sq. ft.  
 No. of SHOPS = 11  
 NOTE - ALL DIMENSIONS INCLUDE WALL



LEV. 0'-0"






**1st, 2nd, 3rd & 4th FLOOR LAYOUT PLAN**  
 NOTE - ALL DIMENSION INCLUDED WALL

OFFICES AREA = 894.6 Sq.Ft  
 CIRCULATION AREA = 224.64 Sq.Ft  
 OPEN AREA = 171.25 Sq.Ft  
 NO OF OFFICE = 19



MATTEL SHADE

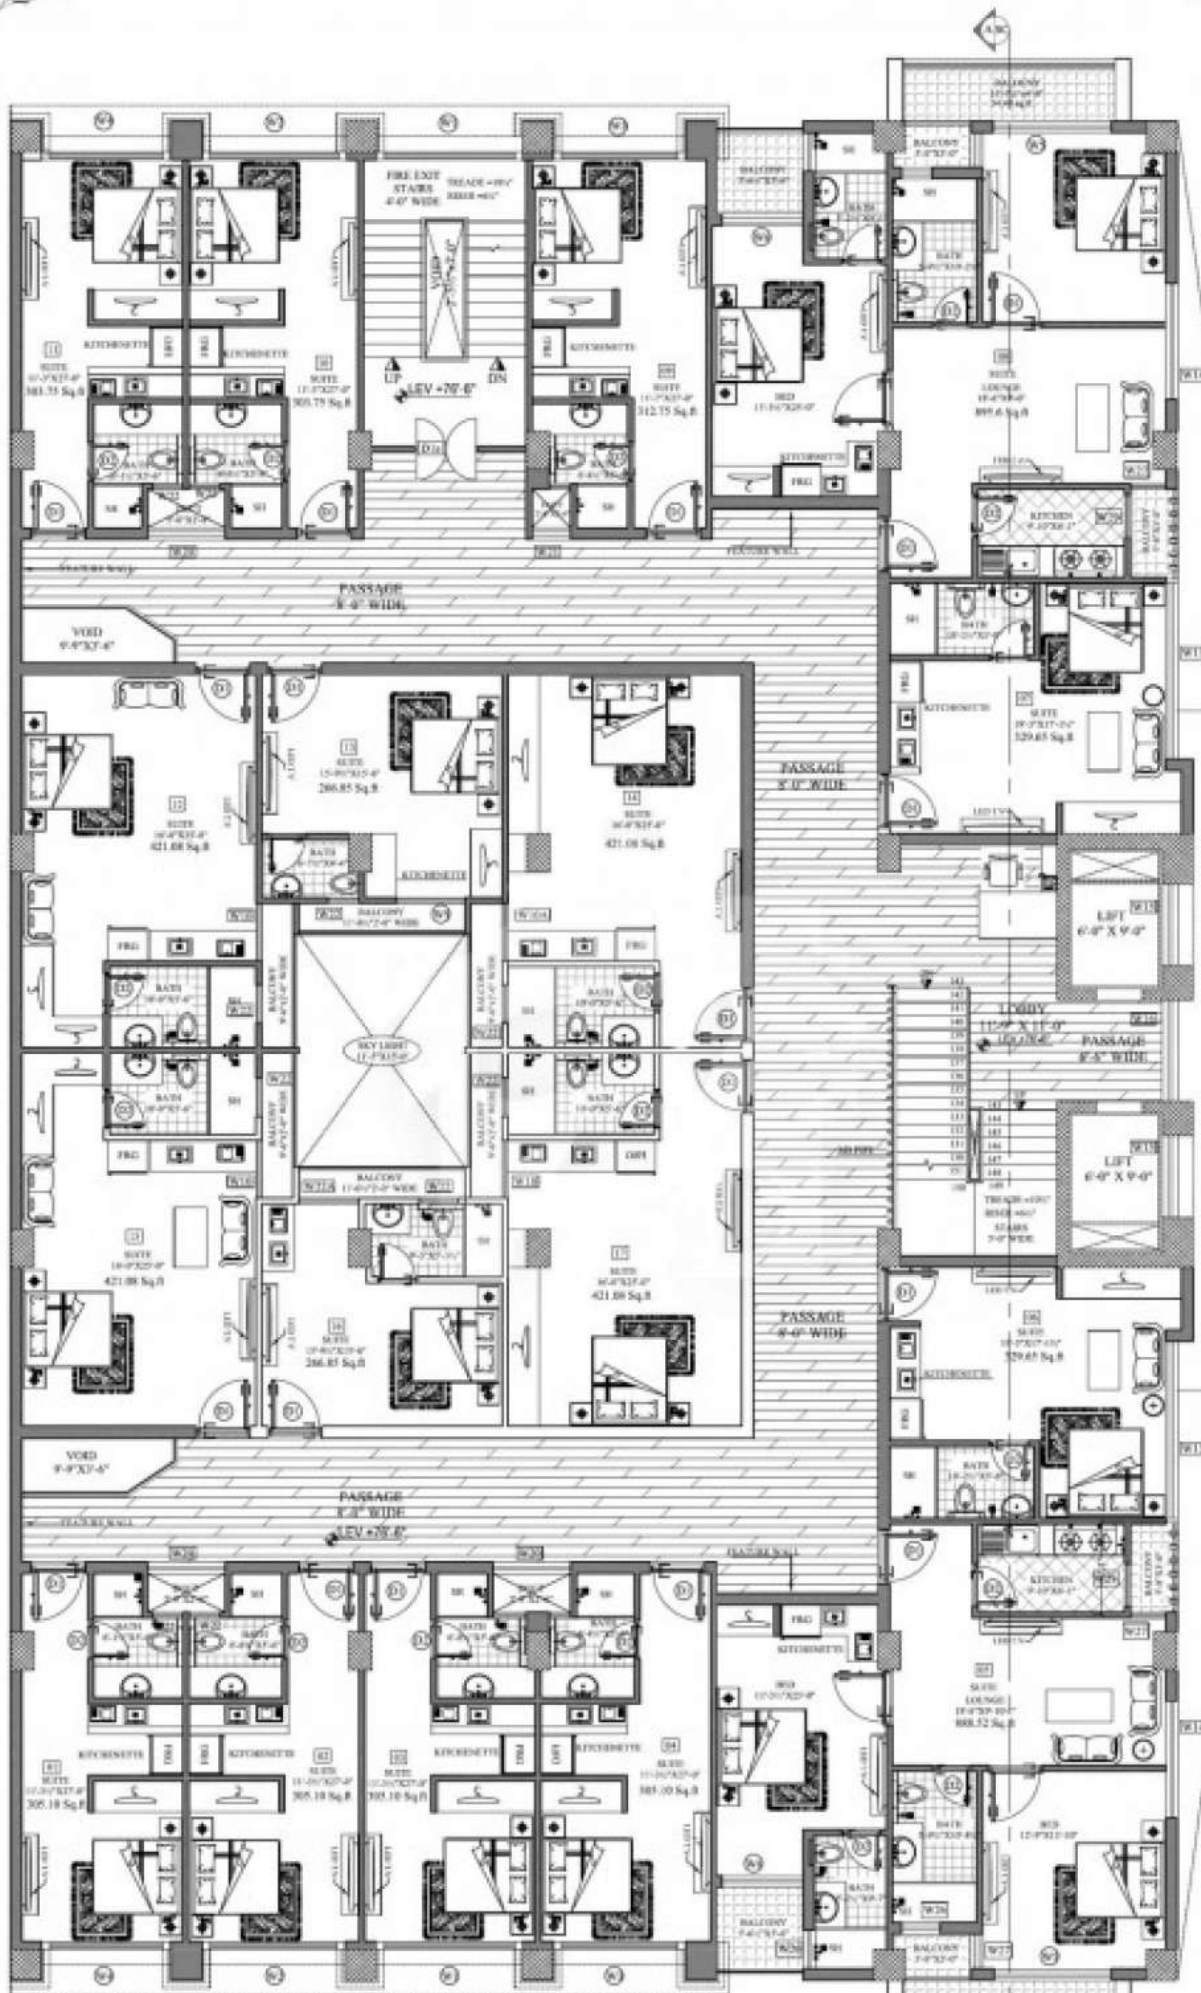

**5th & 6th FLOOR LAYOUT PLAN**  
 NOTE - ALL DIMENSION INCLUDED WALL

SUITES AREA - 698.6 Sq. ft.  
 CIRCULATION AREA - 202.64 Sq. ft.  
 OPEN AREA - 171.25 Sq. ft.  
 NO. OF SUITES - 17



END RESUME