



INDICATIVE LOCATION OF SUNDAR GATE

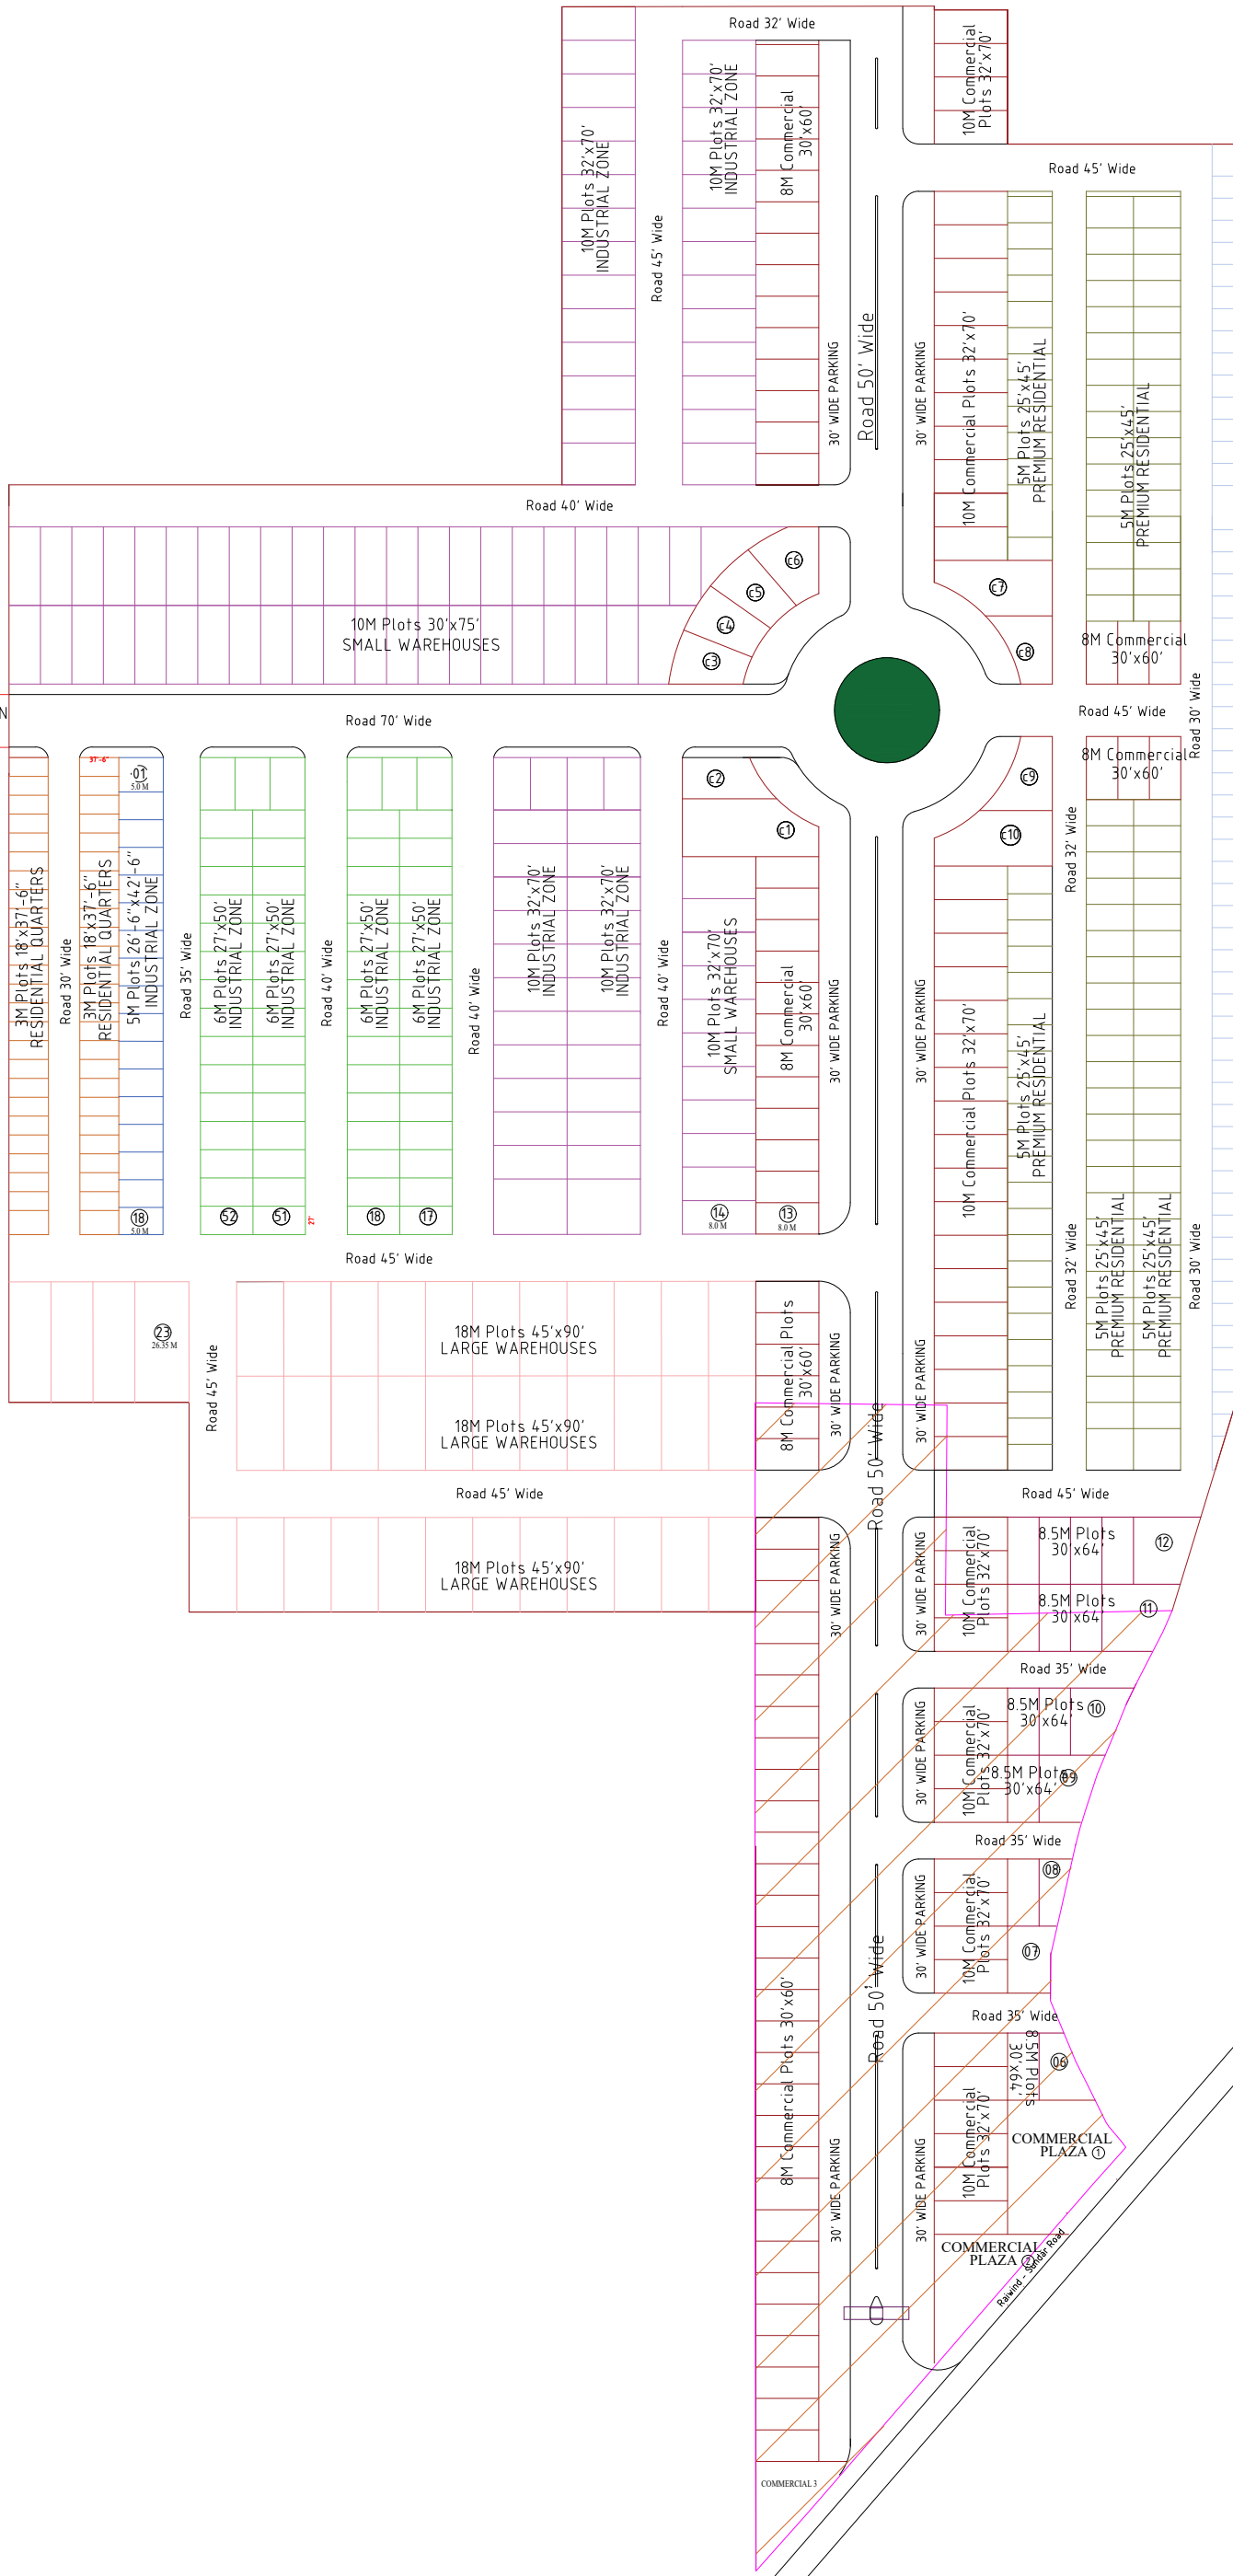

CONSULTANT: 	CLIENT : SUNDAR BOULEVARD	PROJECT : URBAN PLANNING OF SUNDAR BOULEVARD	DATE : 04-04-23	DESCRIPTION : MASTERPLAN OPTION 9-A	DESIGNED BY: MUHAMMAD JUNAID	SCALE: AS SHOWN
				DRAWN BY : TK	DRAWING: EG-237-014-A	