

5TH FLOOR GRID PLAN

REV	DATE	DESCRIPTION	APPROVED	CONSULTANT STAMP:

APPROVED	CONSULTANT STAMP:


CONSULTANT

CIVIL TECH

CONSULTING ARCHITECTS, ENGINEERS AND TOWN PLANNERS
 OFFICE NO 4-5 GROUND FLOOR ISLAMABAD MALL MURREE ROAD
 BHARA KAHU ISLAMABAD PH NO: 051-2830900 - 0333-9734183
 email: hidayatce@yahoo.com web site : www.civiltech.org.pk

OWNER: ISTIKHAR ALI & SALIM KHAN	PROJECT: WORKING DRAWINGS FOR COMMERCIAL BUILDING 201 APARTMENT AT MURREE EXPRESSWAY LAKOT MURREE.	TITLE: 5TH FLOOR GRID PLAN
-------------------------------------	---	-------------------------------

Design by: Eng.Hidayat Ullah Khan	JOB NO.: C-118
Drawn by: MASIF	Date : 04-09-2021
Checked by: Eng.Hidayat Ullah Khan	DWG. NO. A-06
Approved by: Eng.Hidayat Ullah Khan	FOR CONSTRUCTION

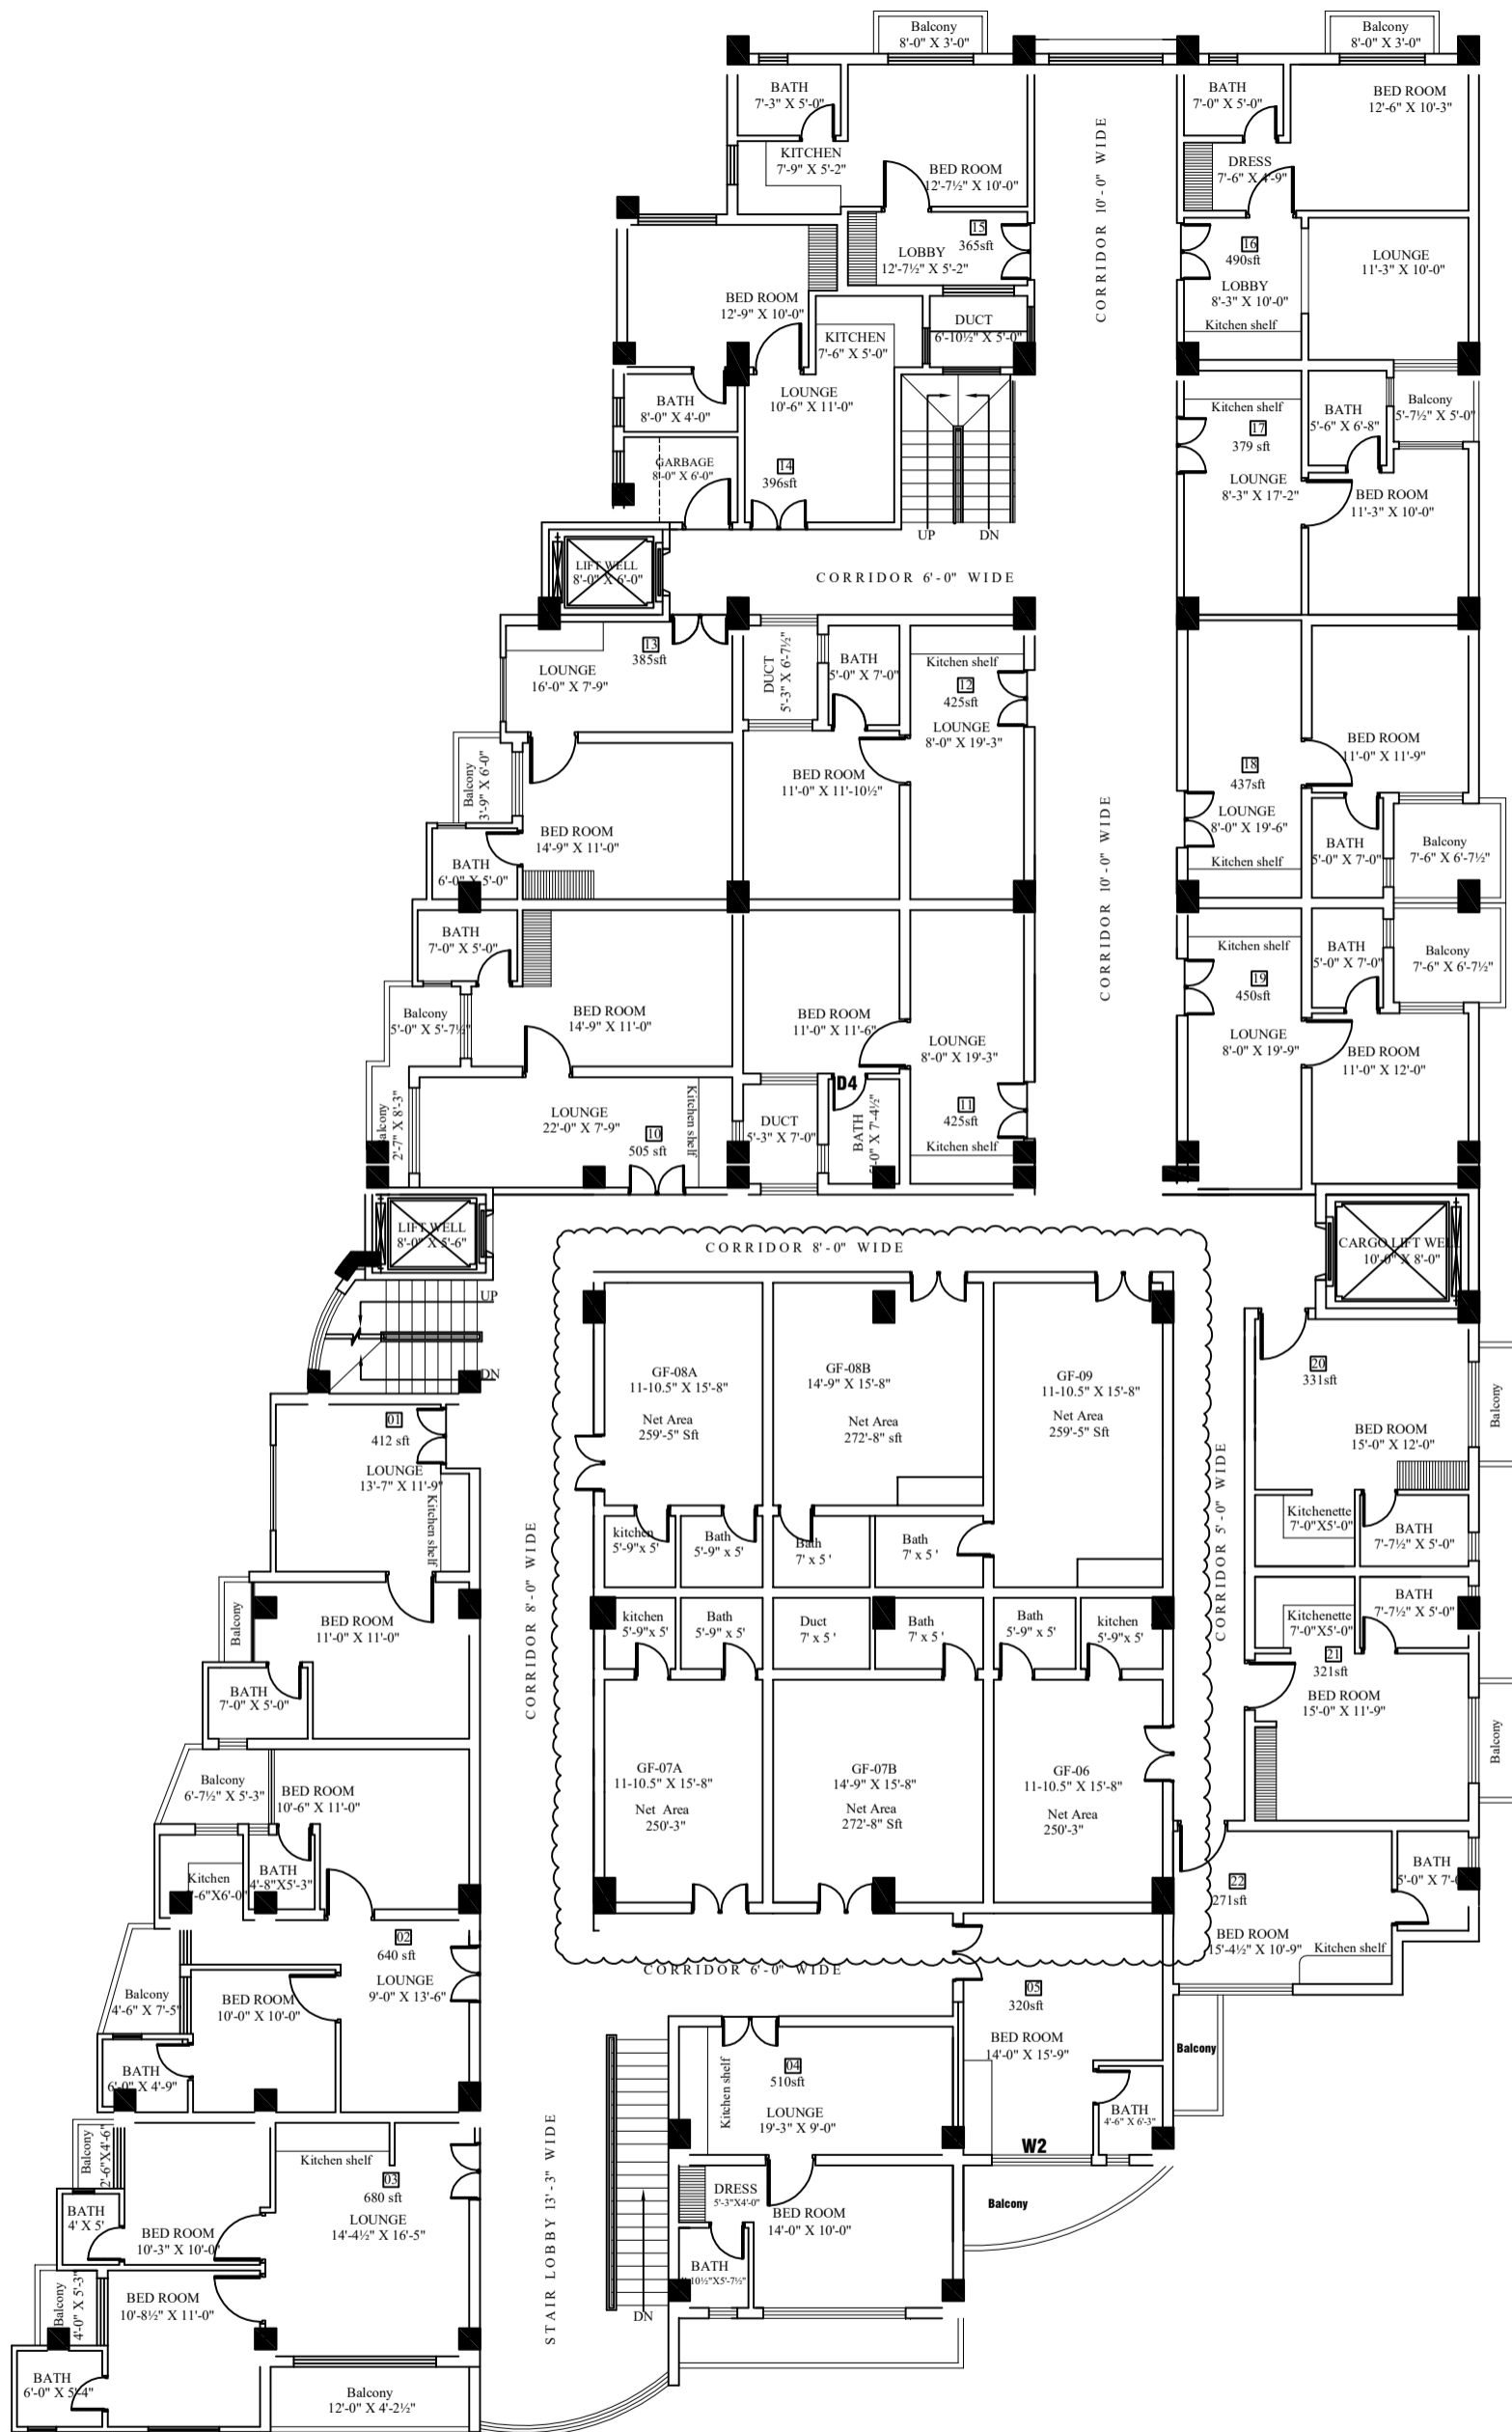

6TH FLOOR GRID PLAN

REV	DATE	DESCRIPTION	APPROVED

CONSULTANT STAMP:

CONSULTANT

CIVIL TECH


CONSULTING ARCHITECTS, ENGINEERS AND TOWN PLANNERS
 OFFICE NO 4-5 GROUND FLOOR ISLAMABAD MALL MURREE ROAD
 BHARA KAHU ISLAMABAD PH NO: 051-2830900 - 0333-9734183
 email: hidayatce@yahoo.com web site : www.civiltech.org.pk

OWNER:
 ISTIKHAR ALI & SALIM KHAN

PROJECT:
 WORKING DRAWINGS FOR COMMERCIAL BUILDING 201 APARTMENT AT MURREE EXPRESSWAY LAKOT MURREE.

TITLE:
 6TH FLOOR GRID PLAN

Design by: Eng.Hidayat Ullah Khan	JOB NO.: C-118
Drawn by: M.ASIF	Date: 04-09-2021
Checked by: Eng.Hidayat Ullah Khan	DWG. NO. A-07
Approved by: Eng.Hidayat Ullah Khan	FOR CONSTRUCTION

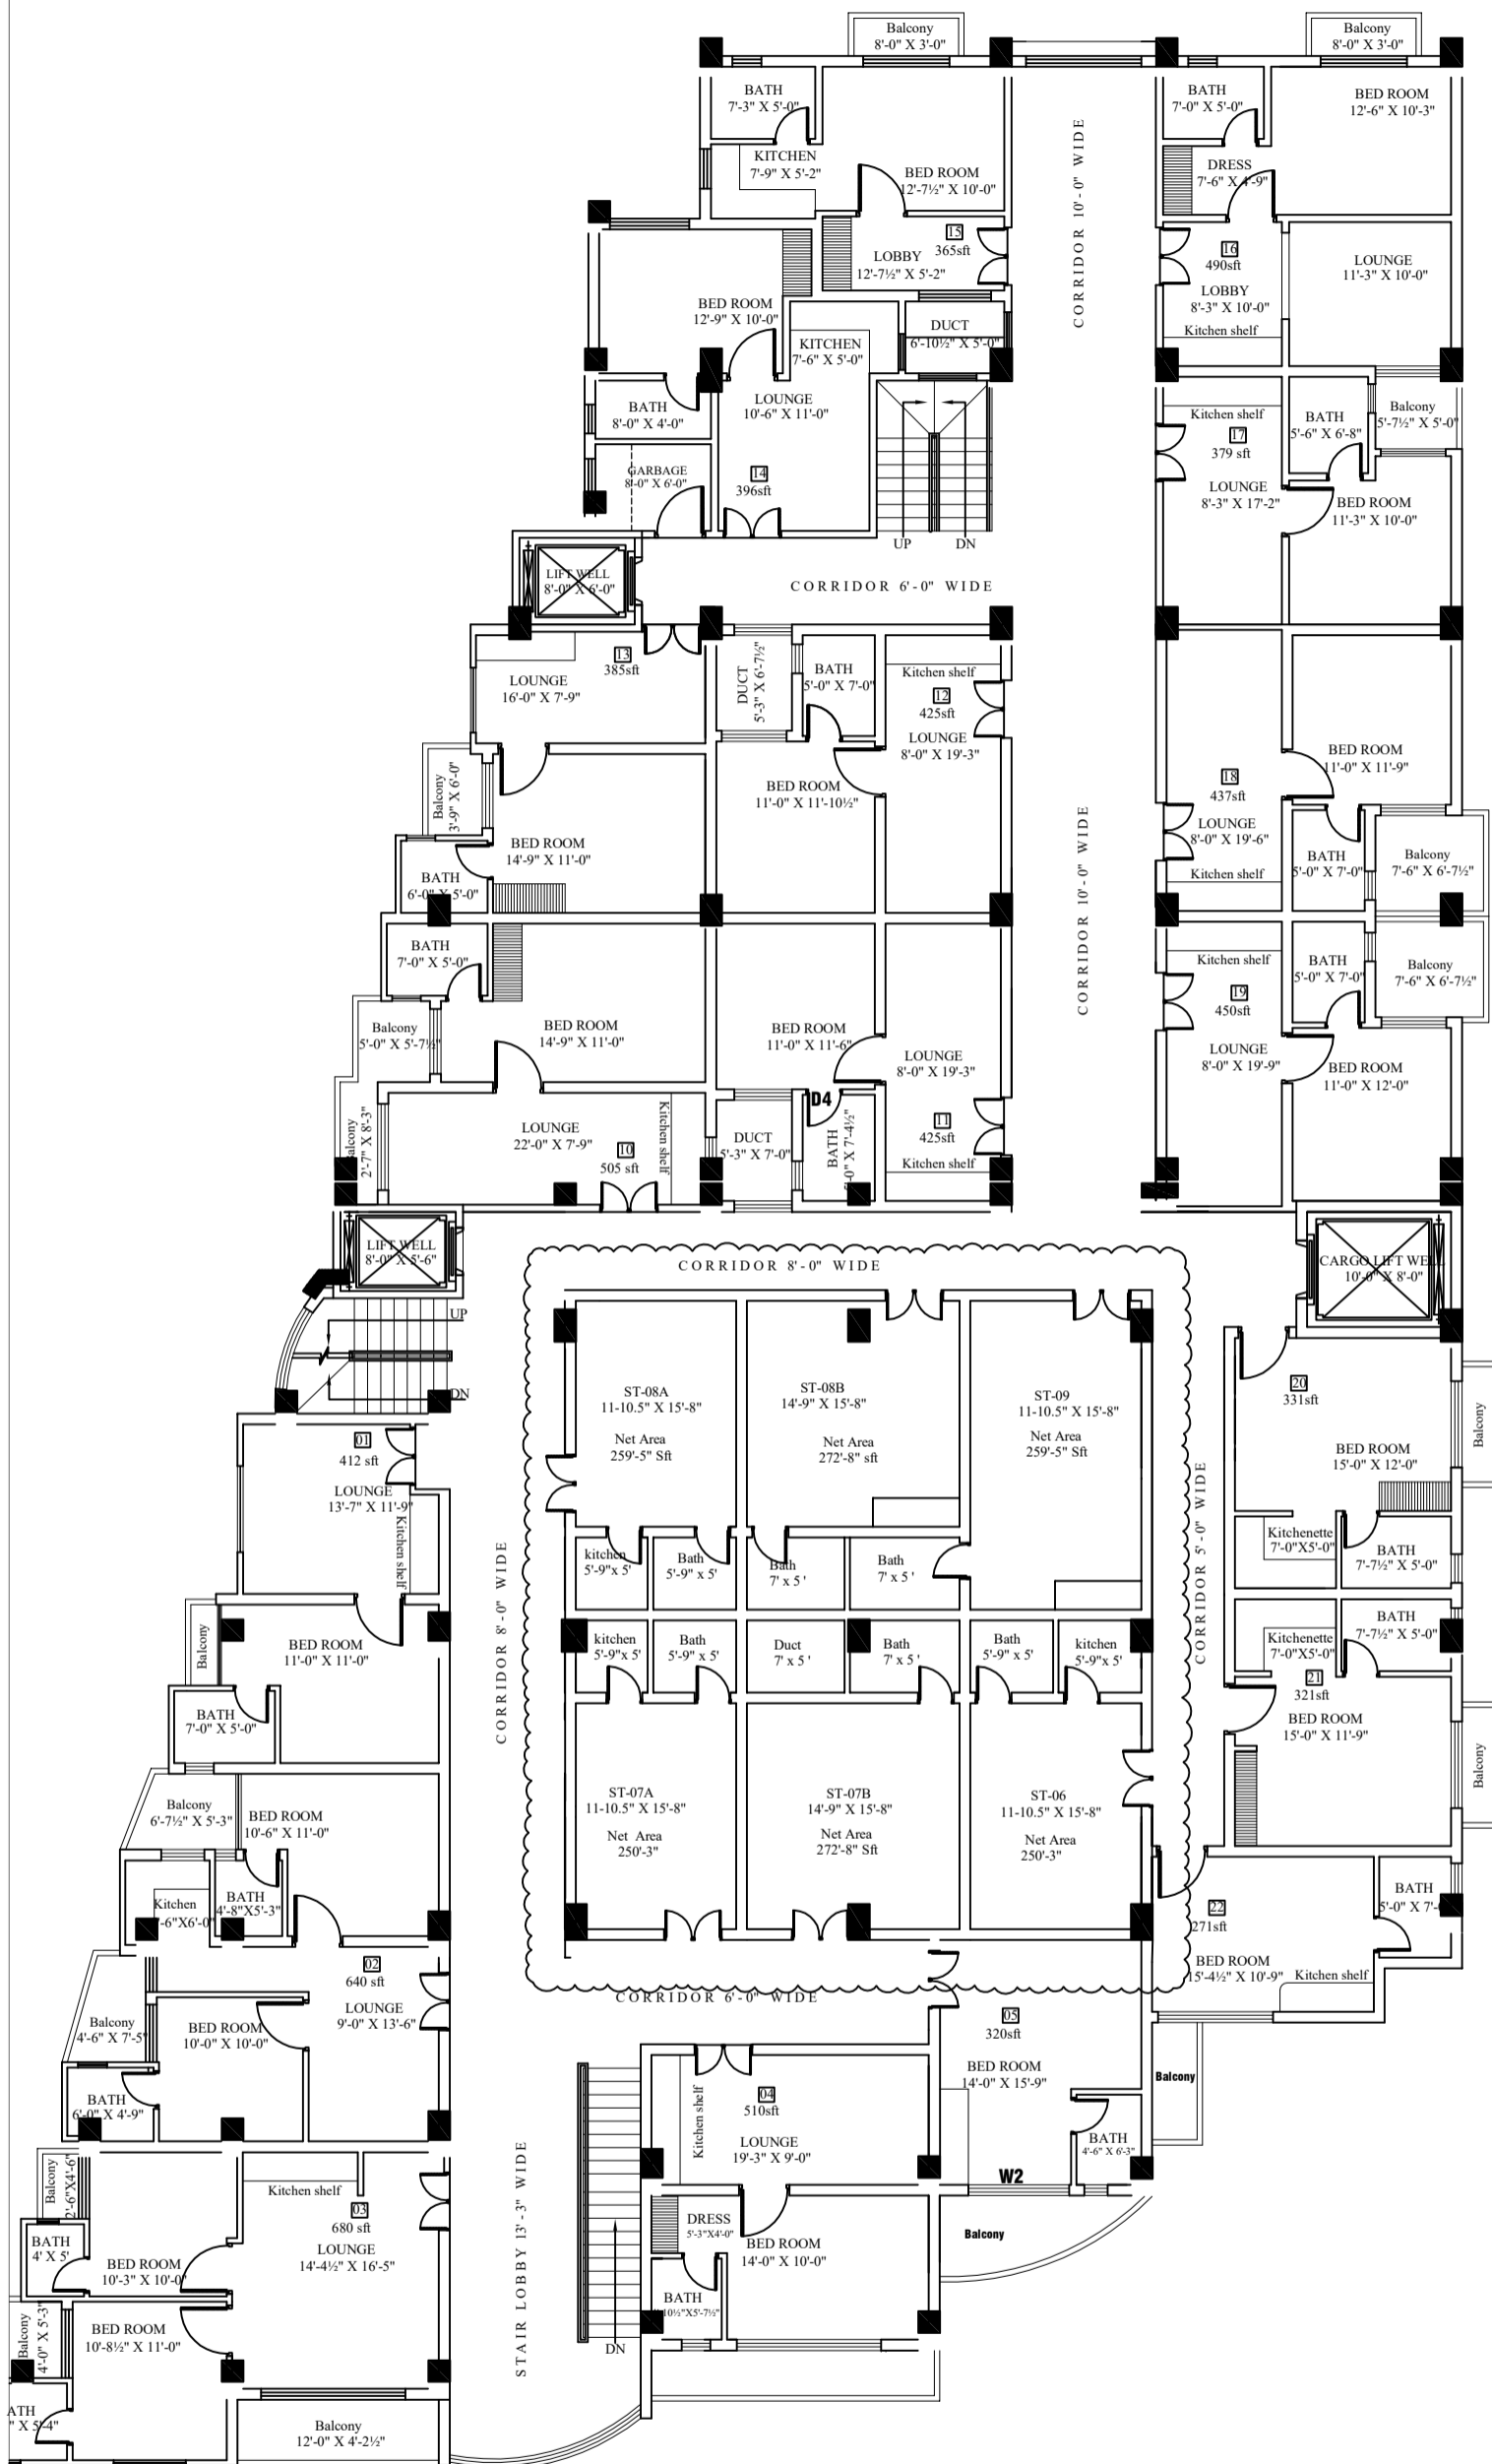

7TH FLOOR GRID PLAN

REV	DATE	DESCRIPTION	APPROVED

CONSULTANT STAMP:

CONSULTANT

CIVIL TECH


CONSULTING ARCHITECTS, ENGINEERS AND TOWN PLANNERS
 OFFICE NO 4-5 GROUND FLOOR ISLAMABAD MALL MURREE ROAD
 BHARA KAHU ISLAMABAD PH NO: 051-2830900 - 0333-9734183
 email: hidayatce@yahoo.com web site : www.civiltech.org.pk

OWNER:
 ISTIKHAR ALI & SALIM KHAN

PROJECT:
 WORKING DRAWINGS FOR COMMERCIAL BUILDING 201 APARTMENT AT MURREE EXPRESSWAY LAKOT MURREE.

TITLE:
 7TH FLOOR GRID PLAN

Design by: Eng.Hidayat Ullah Khan	JOB NO.: C-118
Drawn by: MASIF	Date : 04-09-2021
Checked by: Eng.Hidayat Ullah Khan	DWG. NO. A-08
Approved by: Eng.Hidayat Ullah Khan	FOR CONSTRUCTION

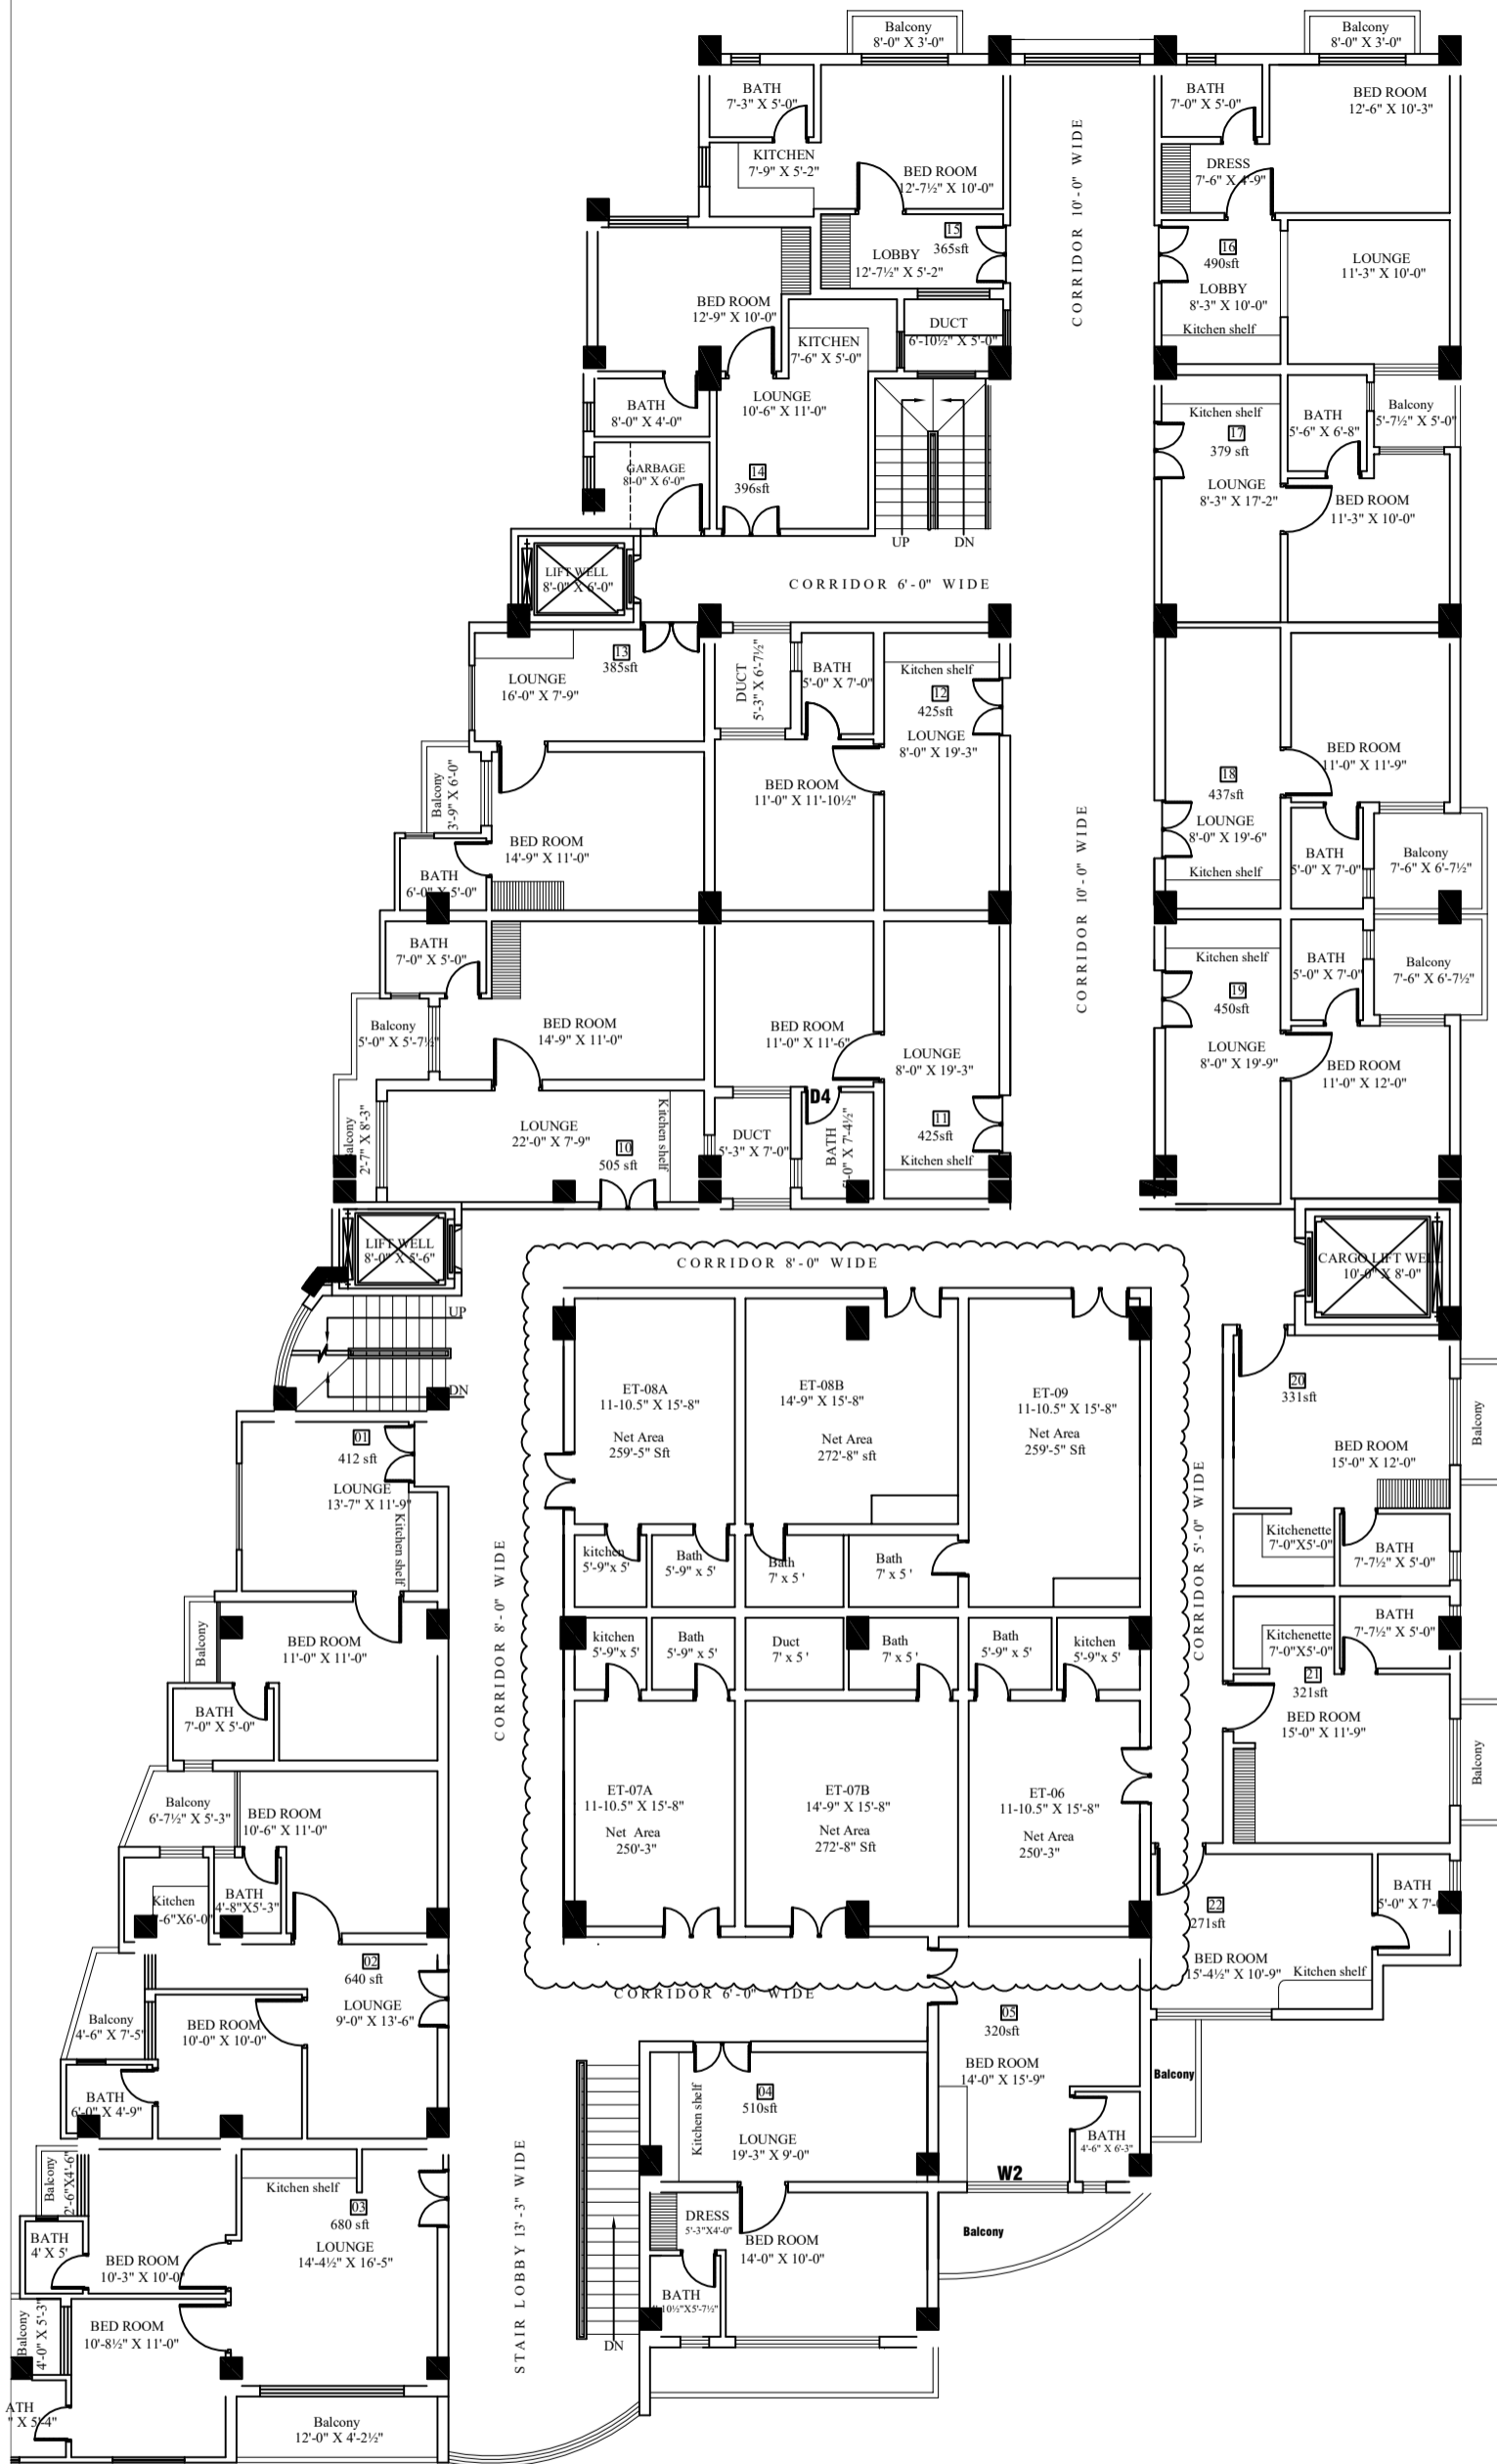

8TH FLOOR GRID PLAN

REV	DATE	DESCRIPTION	APPROVED

CONSULTANT STAMP:

CONSULTANT

CIVIL TECH

CONSULTING ARCHITECTS, ENGINEERS AND TOWN PLANNERS
 OFFICE NO 4-5 GROUND FLOOR ISLAMABAD MALL MURREE ROAD
 BHARA KAHU ISLAMABAD PH NO: 051-2830900 - 0333-9734183
 email: hidayatce@yahoo.com web site : www.civiltech.org.pk

OWNER:
 ISTIKHAR ALI & SALIM KHAN

PROJECT:
 WORKING DRAWINGS FOR COMMERCIAL BUILDING 201 APARTMENT AT MURREE EXPRESSWAY LAKOT MURREE.

TITLE:
 8TH FLOOR GRID PLAN

Design by: Eng.Hidayat Ullah Khan	JOB NO.: C-118
Drawn by: M.ASIF	Date : 04-09-2021
Checked by: Eng.Hidayat Ullah Khan	DWG. NO. A-08
Approved by: Eng.Hidayat Ullah Khan	FOR CONSTRUCTION