
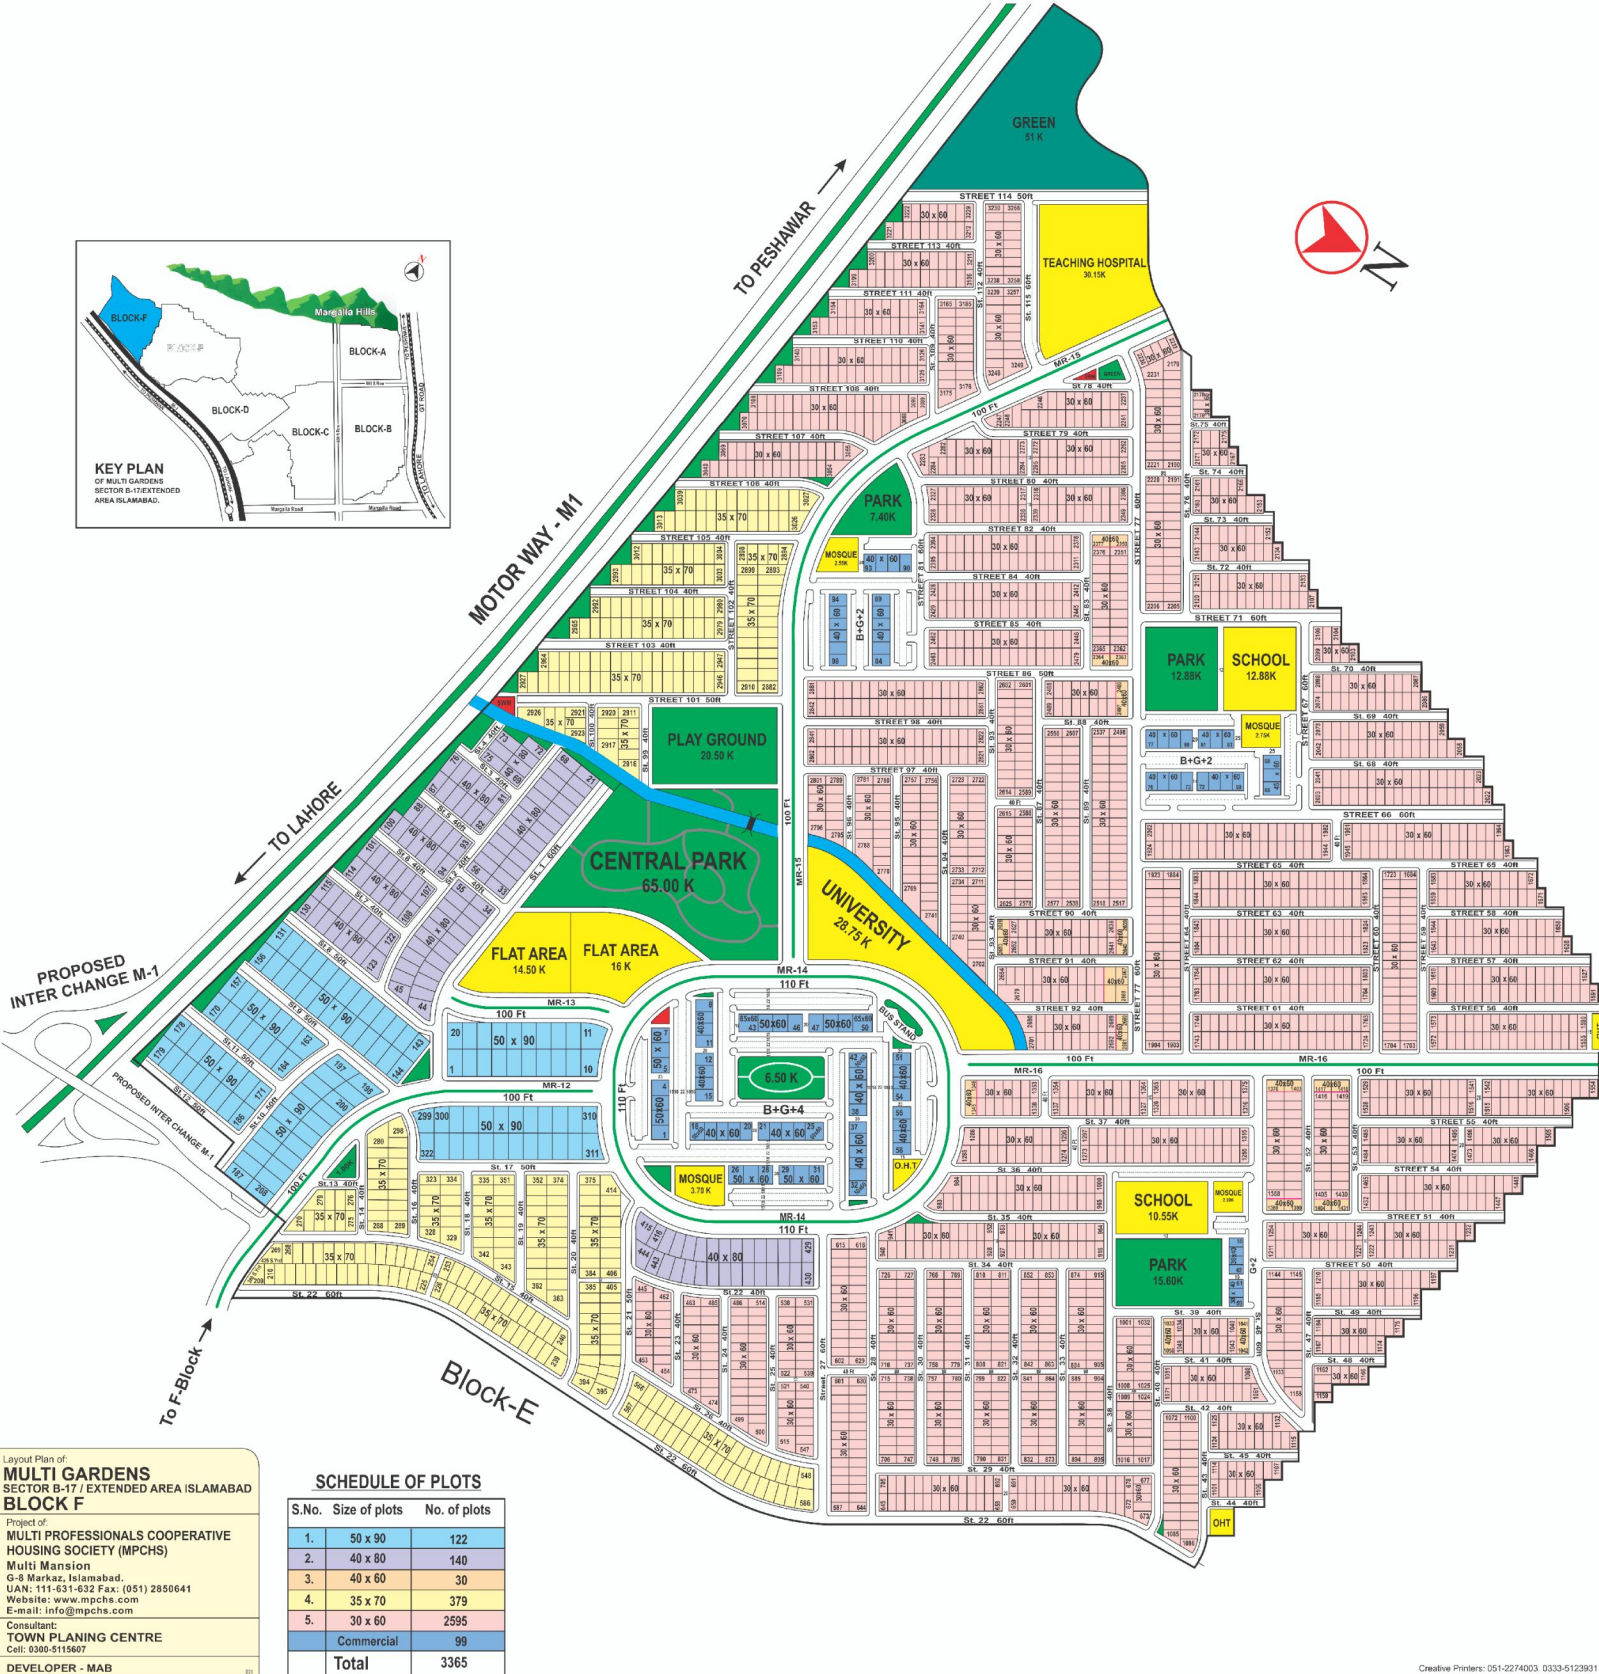


MULTI-PROFESSIONALS COOPERATIVE HOUSING SOCIETY (MPCHS) Islamabad
LAYOUT PLAN OF MULTI GARDENS SECTOR B-17 / EXTENDED AREA, ISLAMABAD (BLOCK F) Approved By CDA.

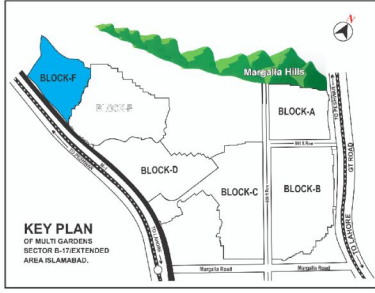

Layout Plan of:
MULTI GARDENS SECTOR B-17 / EXTENDED AREA ISLAMABAD BLOCK F

Project of:
MULTI PROFESSIONALS COOPERATIVE HOUSING SOCIETY (MPCHS)

Multi Mansion
 G-8 Markaz, Islamabad.
 UAN: 111-631-632 Fax: (051) 2850641
 Website: www.mpchs.com
 E-mail: info@mpchs.com

Consultant:
TOWN PLANING CENTRE
 Cell: 6390-5115607

DEVELOPER - MAB

SCHEDULE OF PLOTS

S.No.	Size of plots	No. of plots
1.	50 x 90	122
2.	40 x 80	140
3.	40 x 60	30
4.	35 x 70	379
5.	30 x 60	2595
	Commercial	99
	Total	3365